

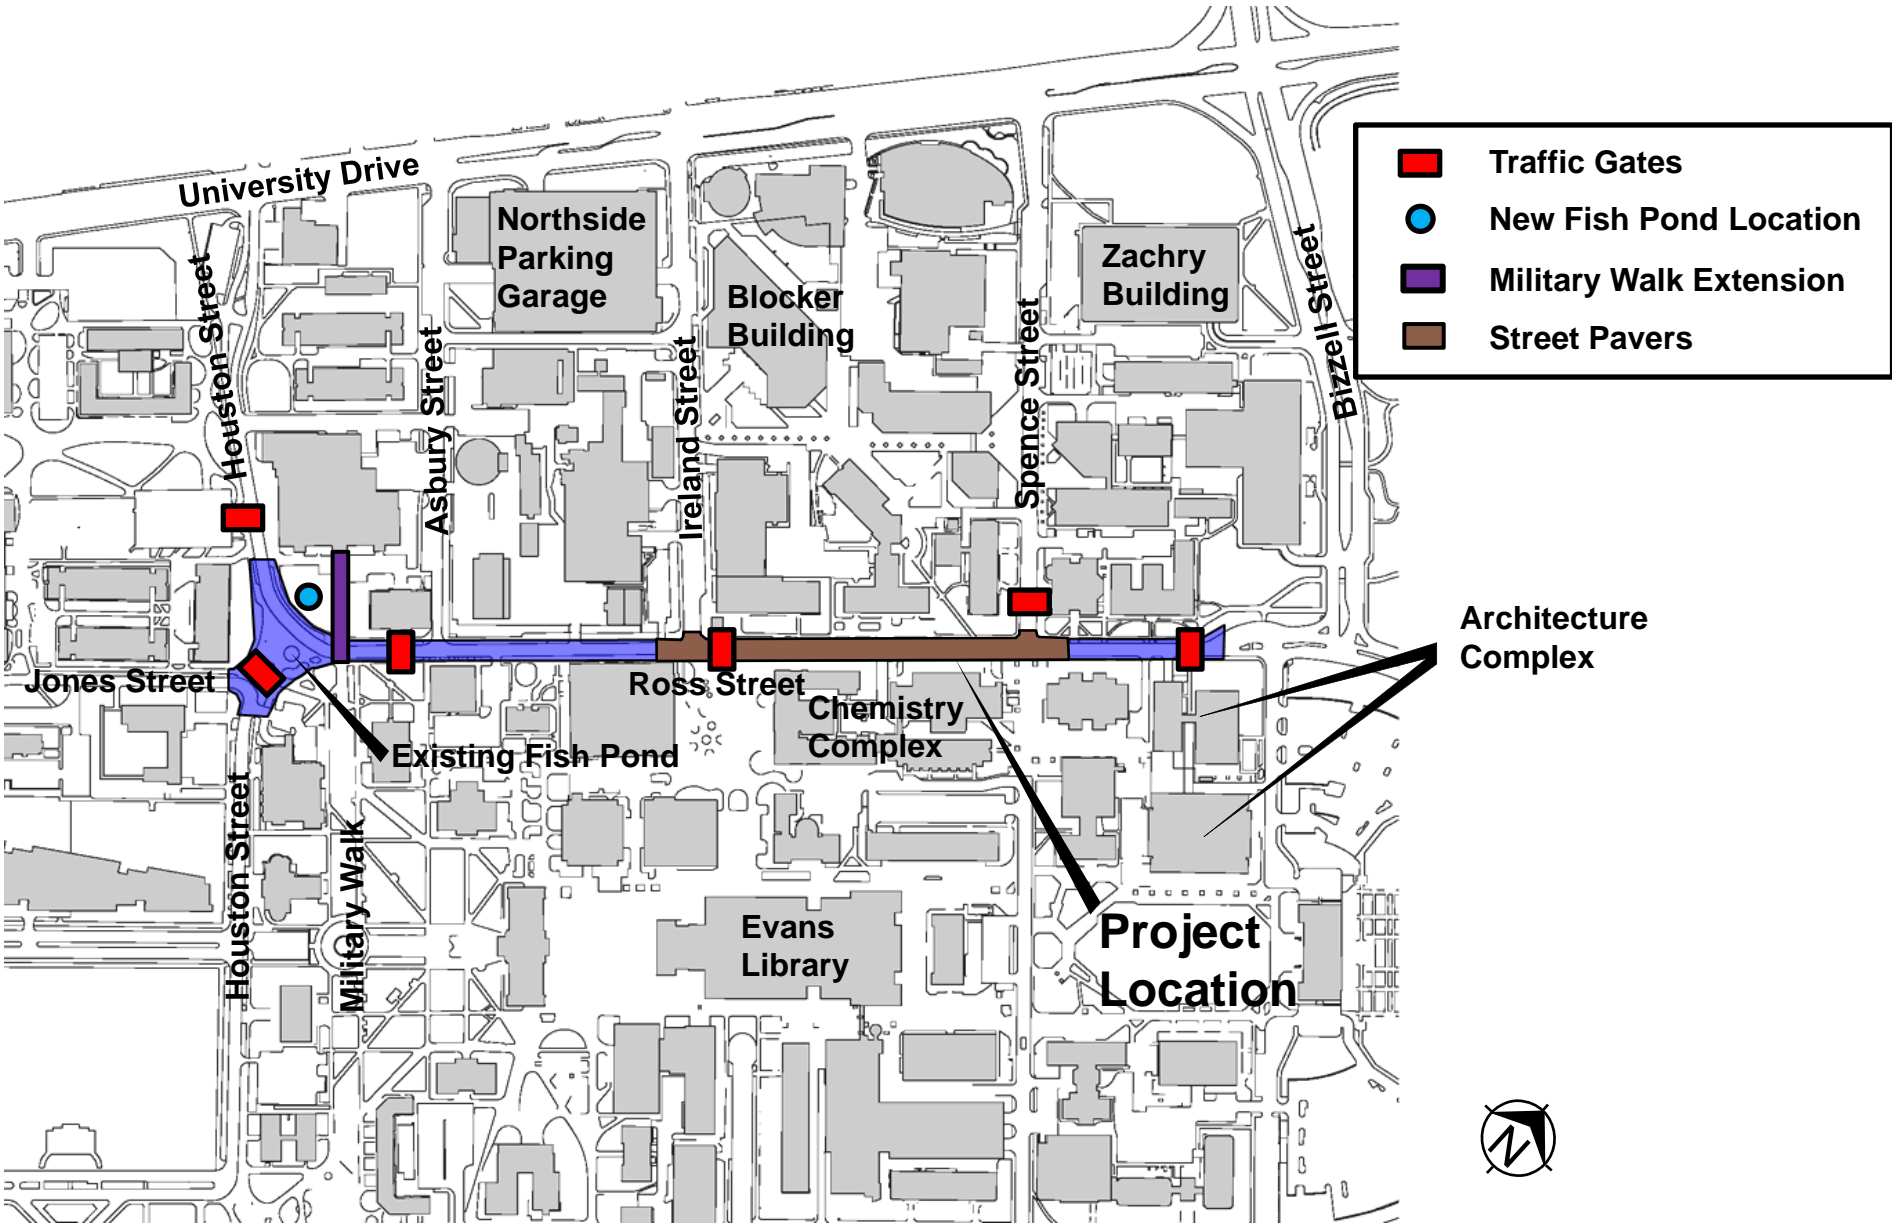


# Site Plan

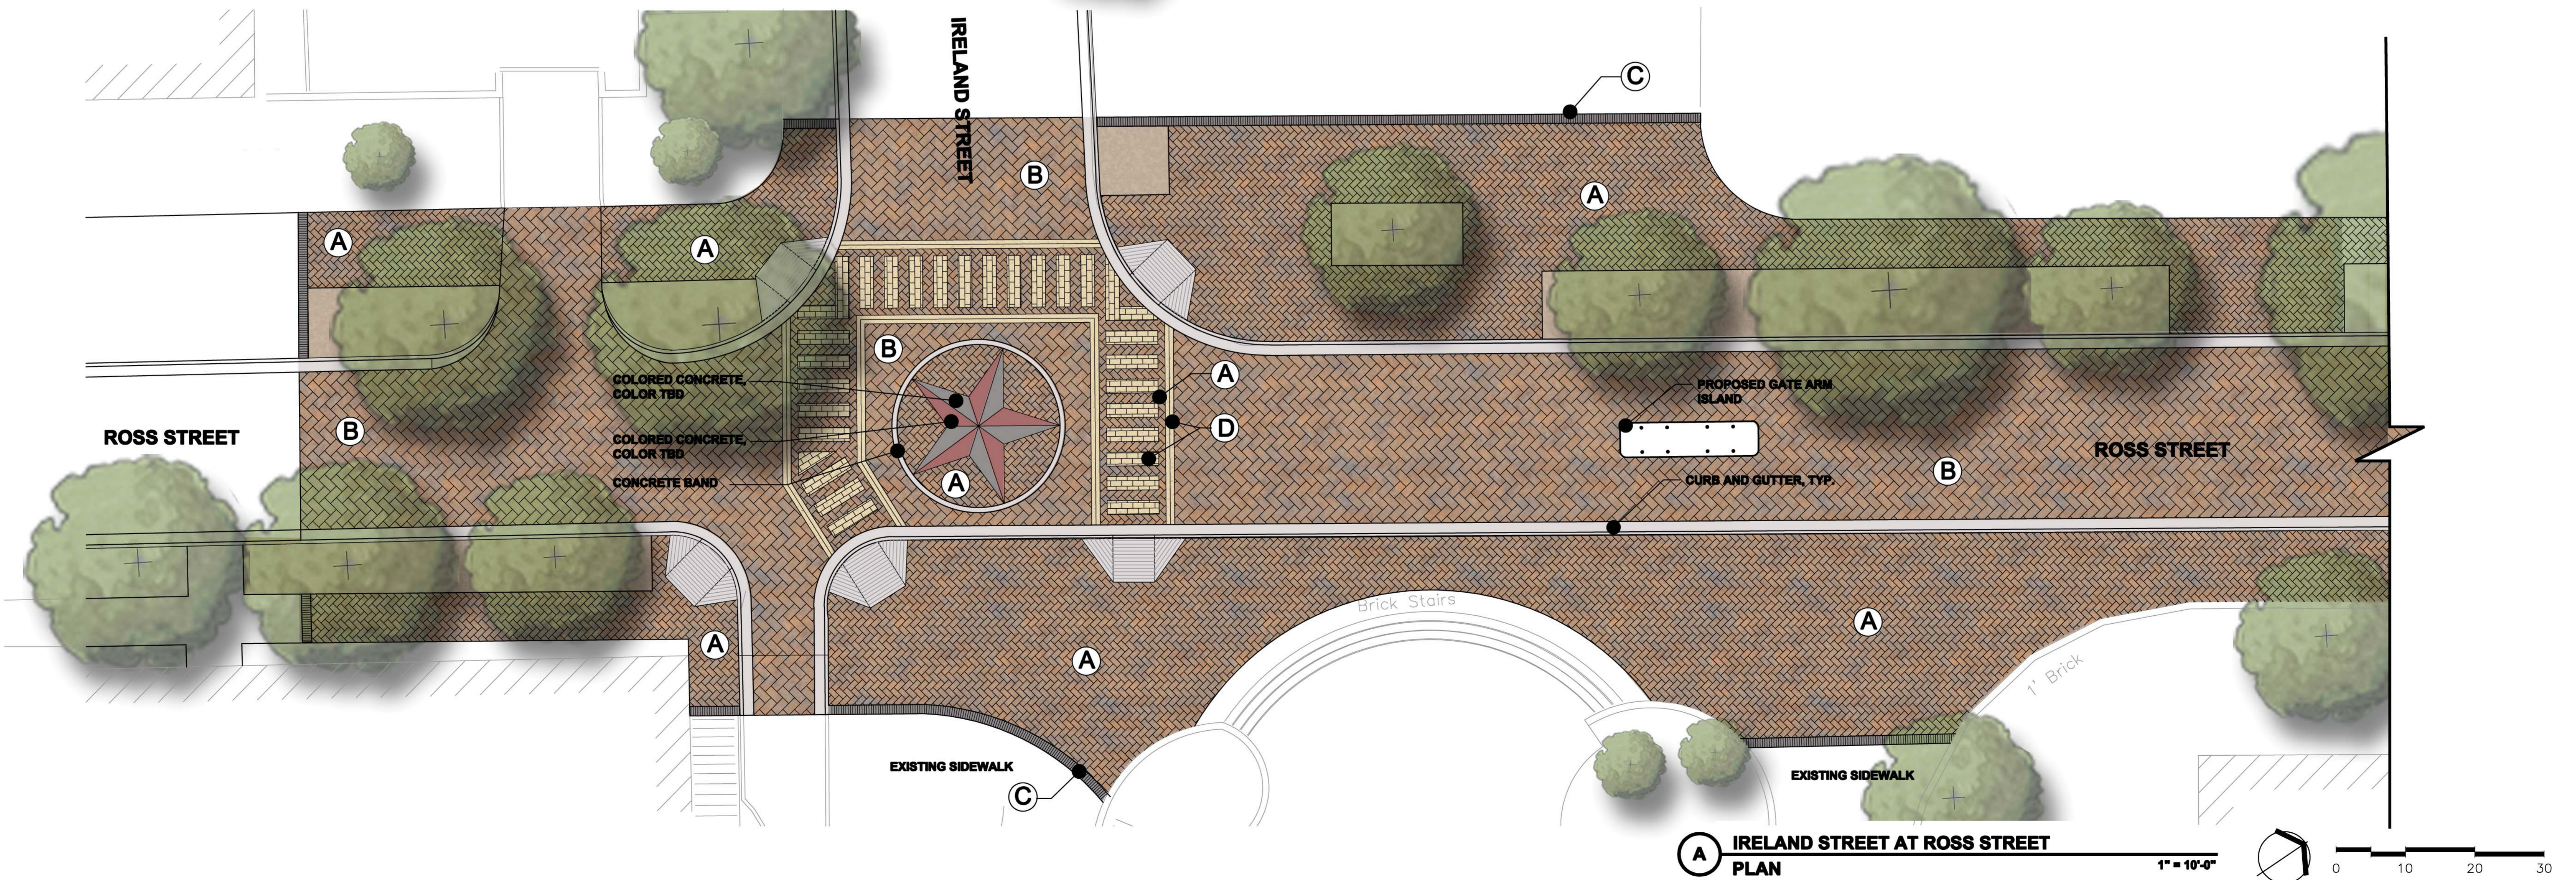

LEGEND	
SYMBOL	DESCRIPTION
(A)	4"x8" PAVER, ANTIQUE TERRA COTTA BLEND, HERRINGBONE PATTERN
(B)	6"x12" PAVER, ANTIQUE TERRA COTTA BLEND, HERRINGBONE PATTERN
(C)	3"x18" PAVER, CHARCOAL, SOLDIER COURSE
(D)	4"x8" PAVER, CAST STONE, PATTERN AS SHOWN

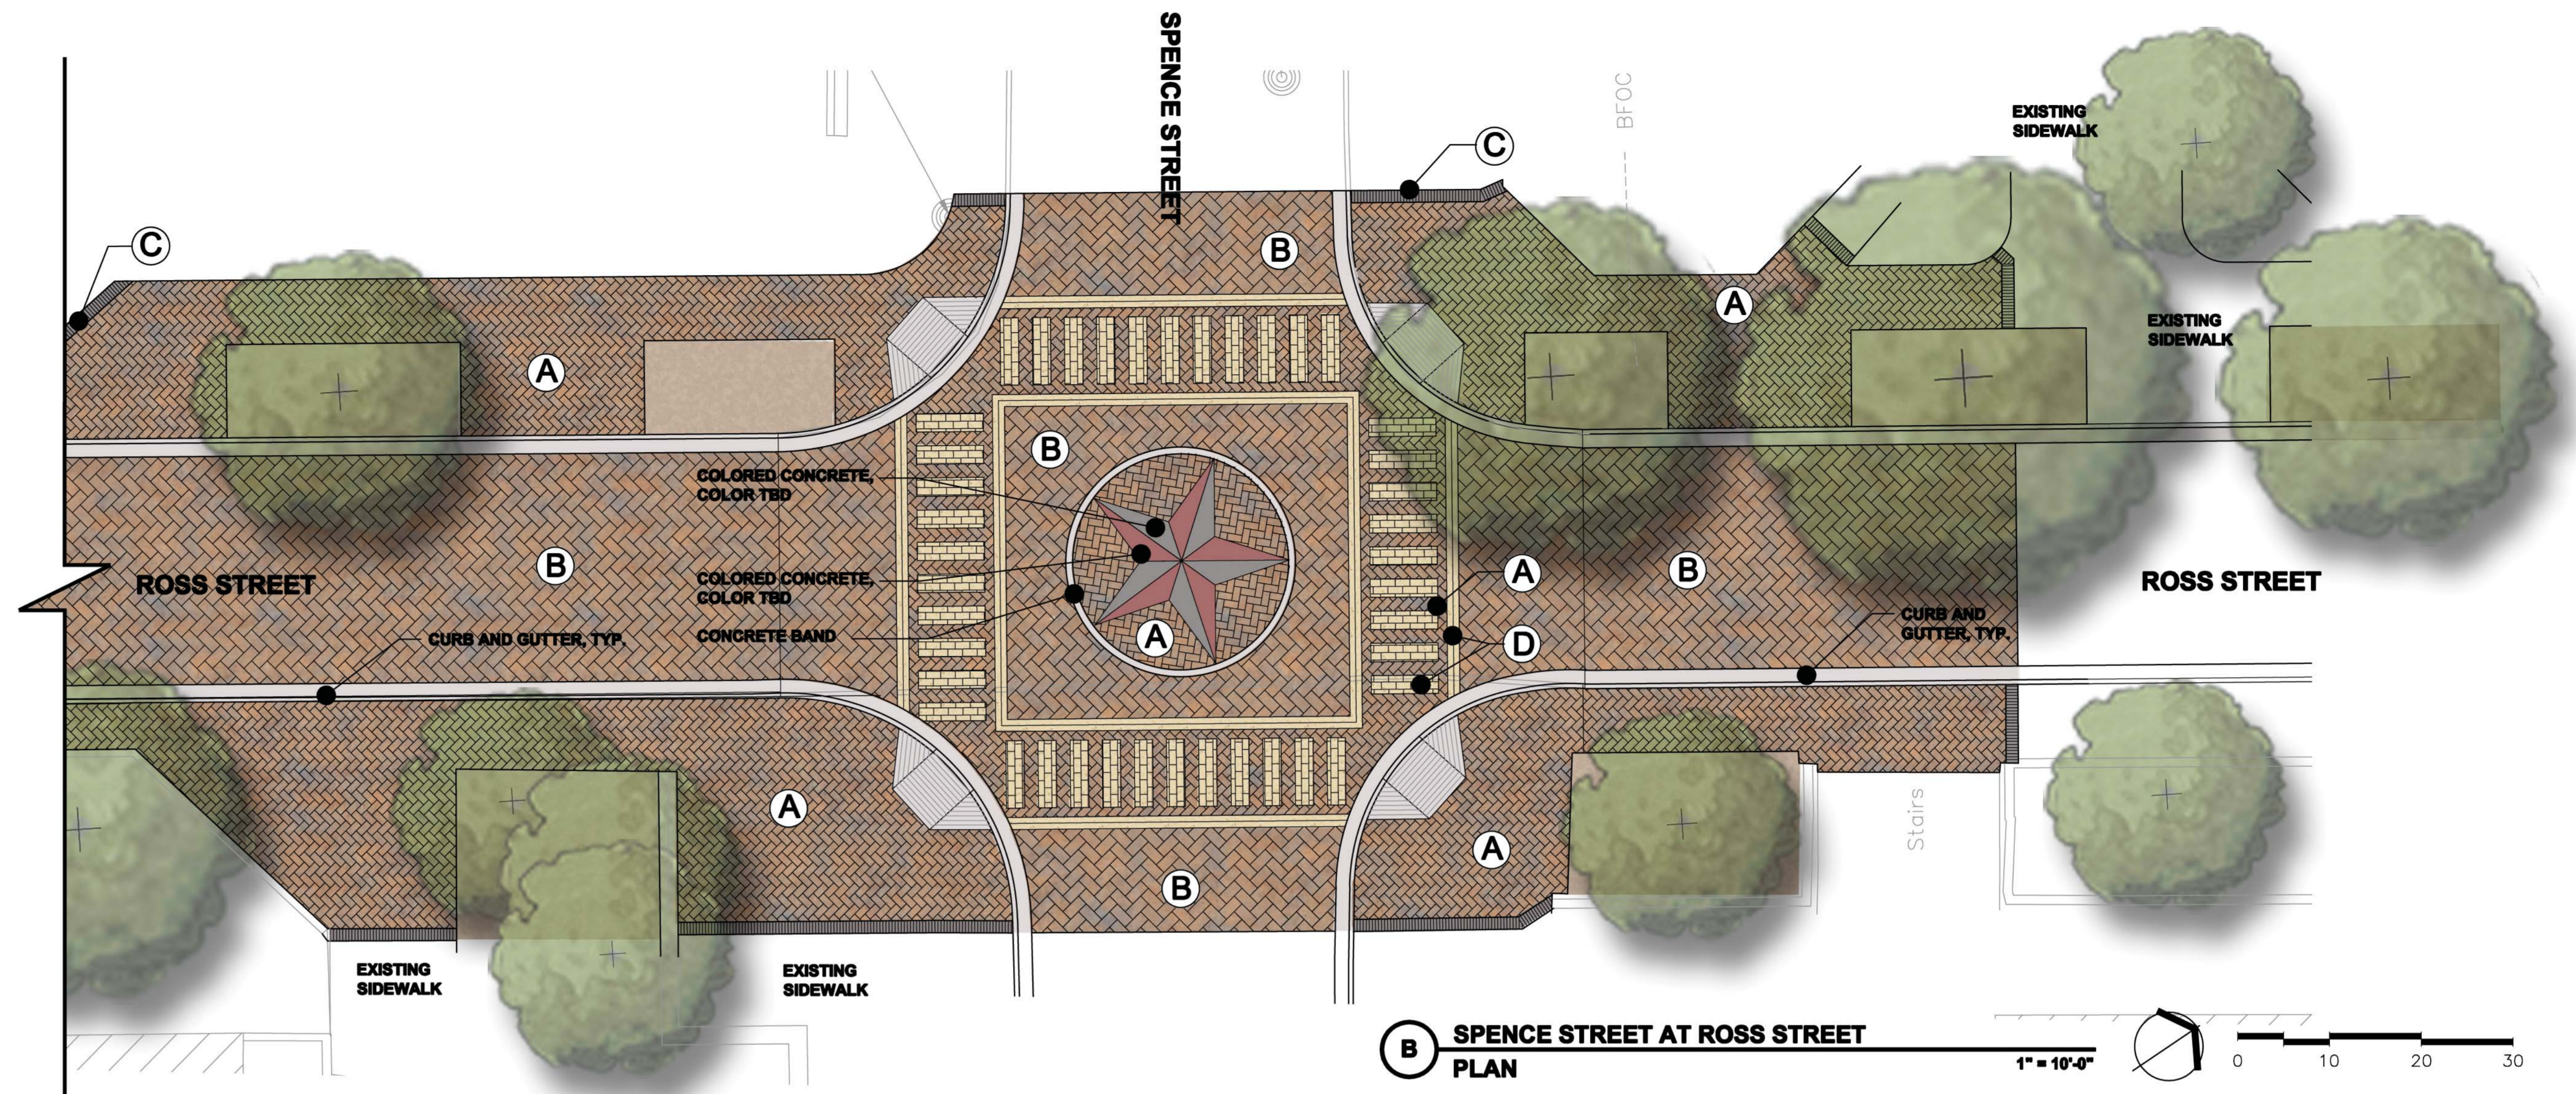

# New Fish Pond Plaza

