



PRELIMINARY  
FOR REVIEW ONLY  
NOT FOR  
CONSTRUCTION

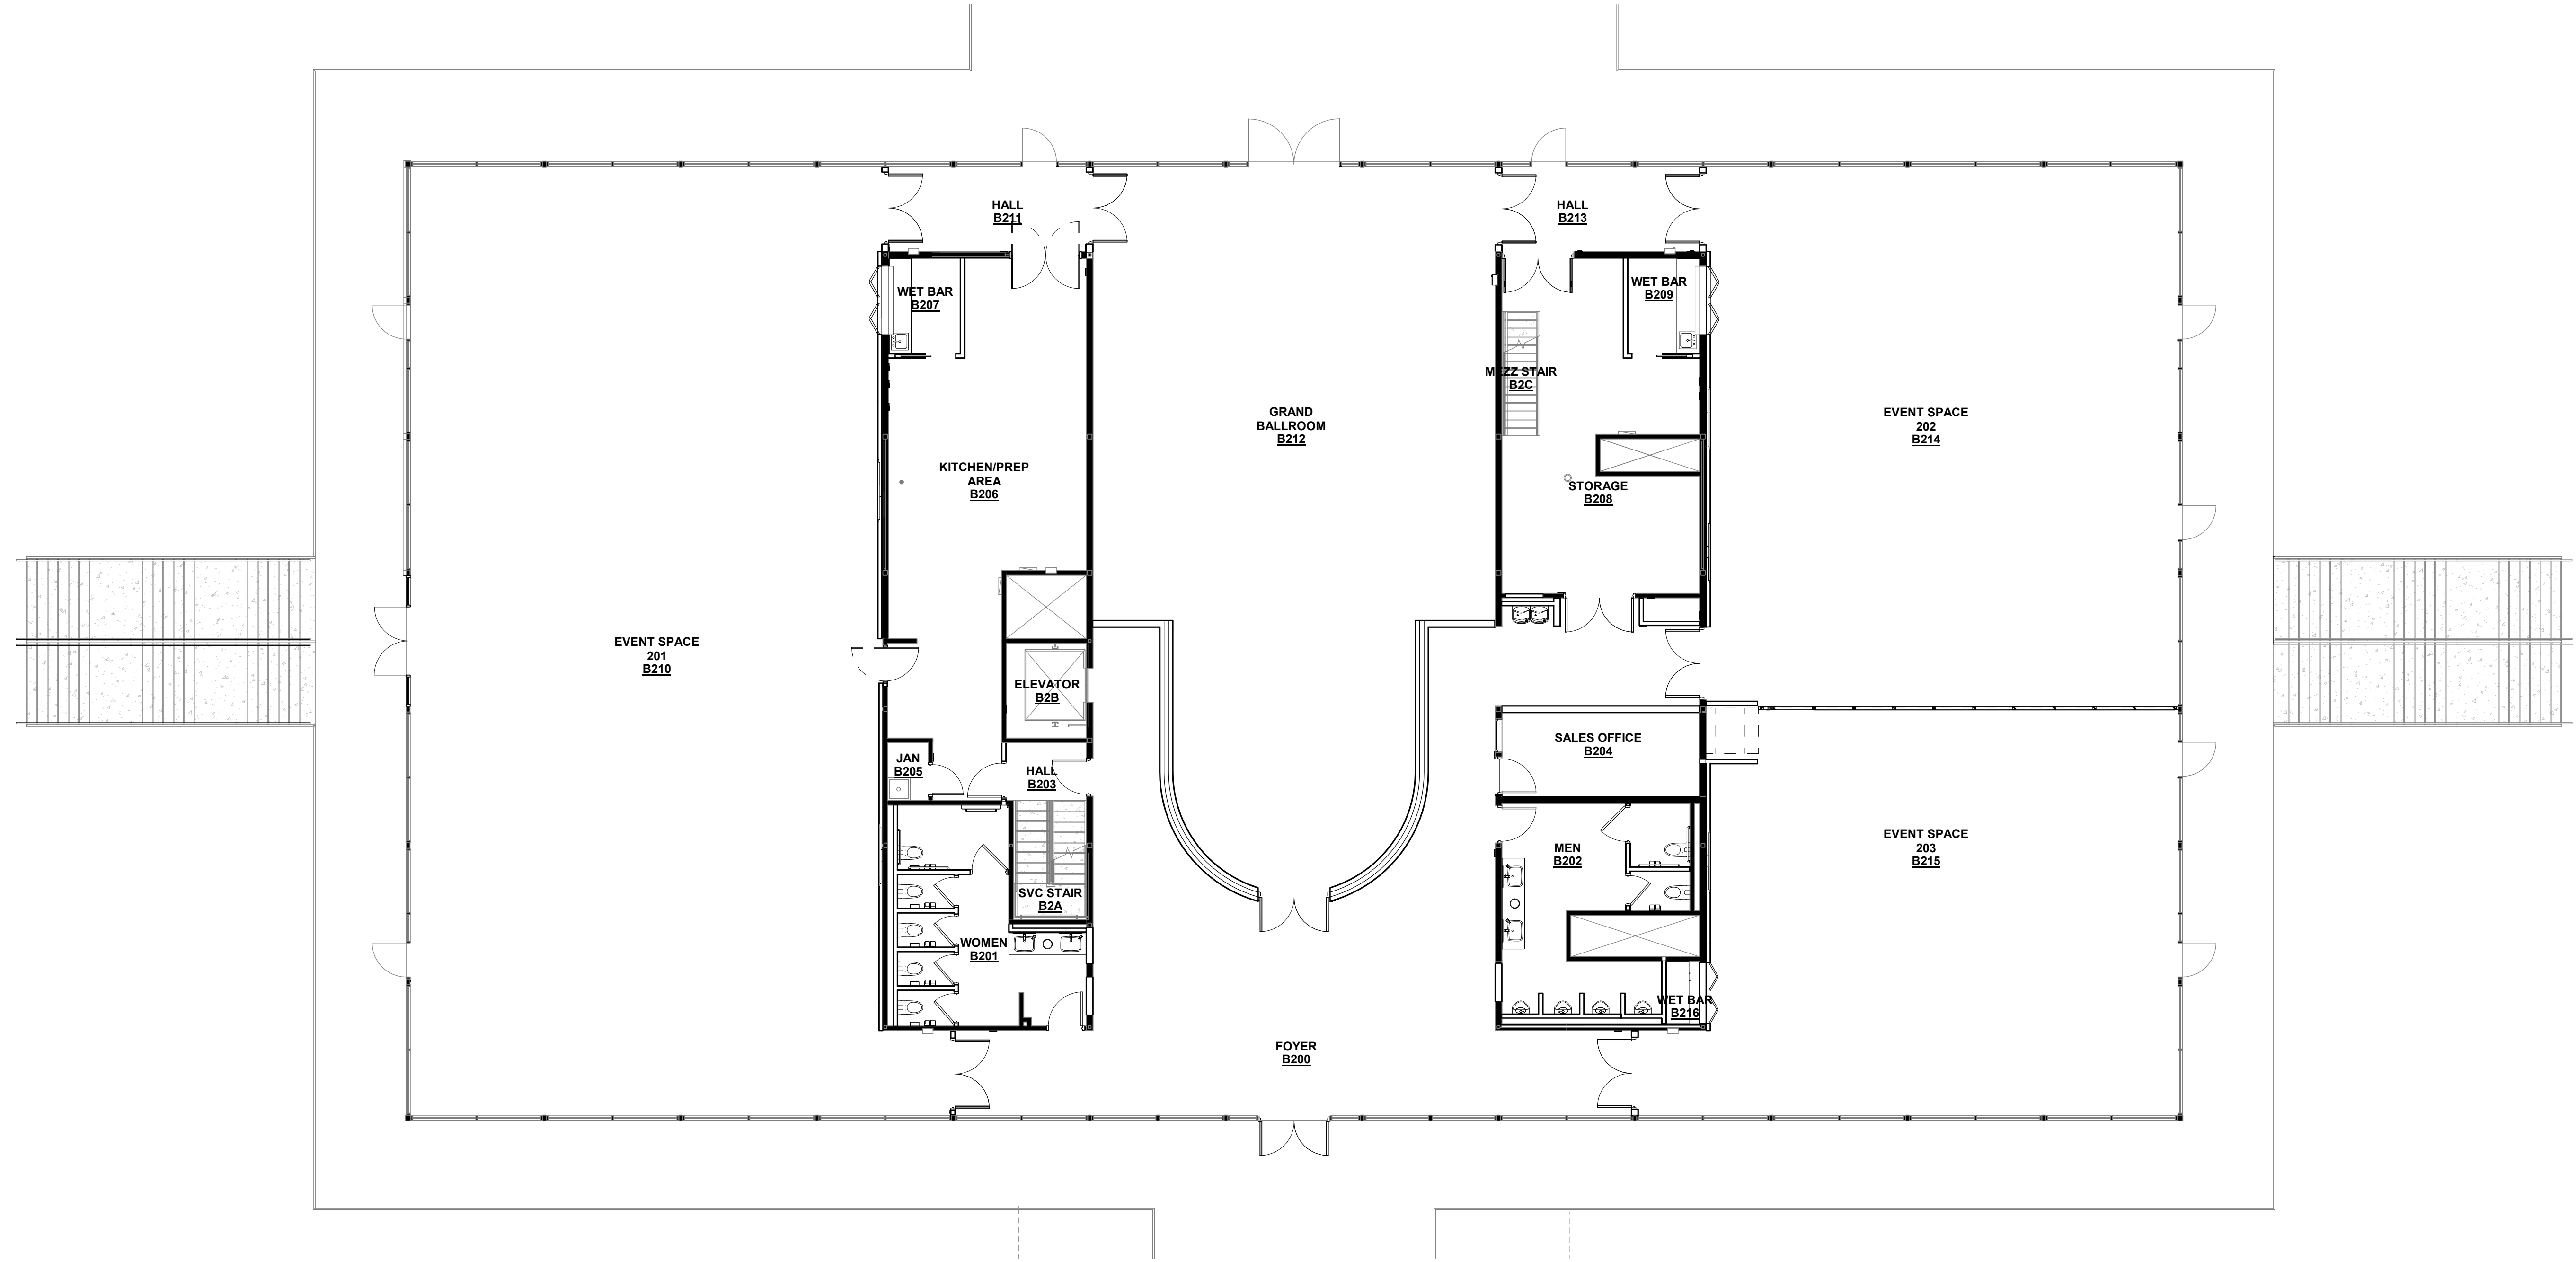

**2 SECOND FLOOR PLAN**  
1/8" = 1'-0" REF: AC500/1

| REVISIONS |      |
|-----------|------|
| NUMBER    | DATE |
|           |      |
|           |      |
|           |      |

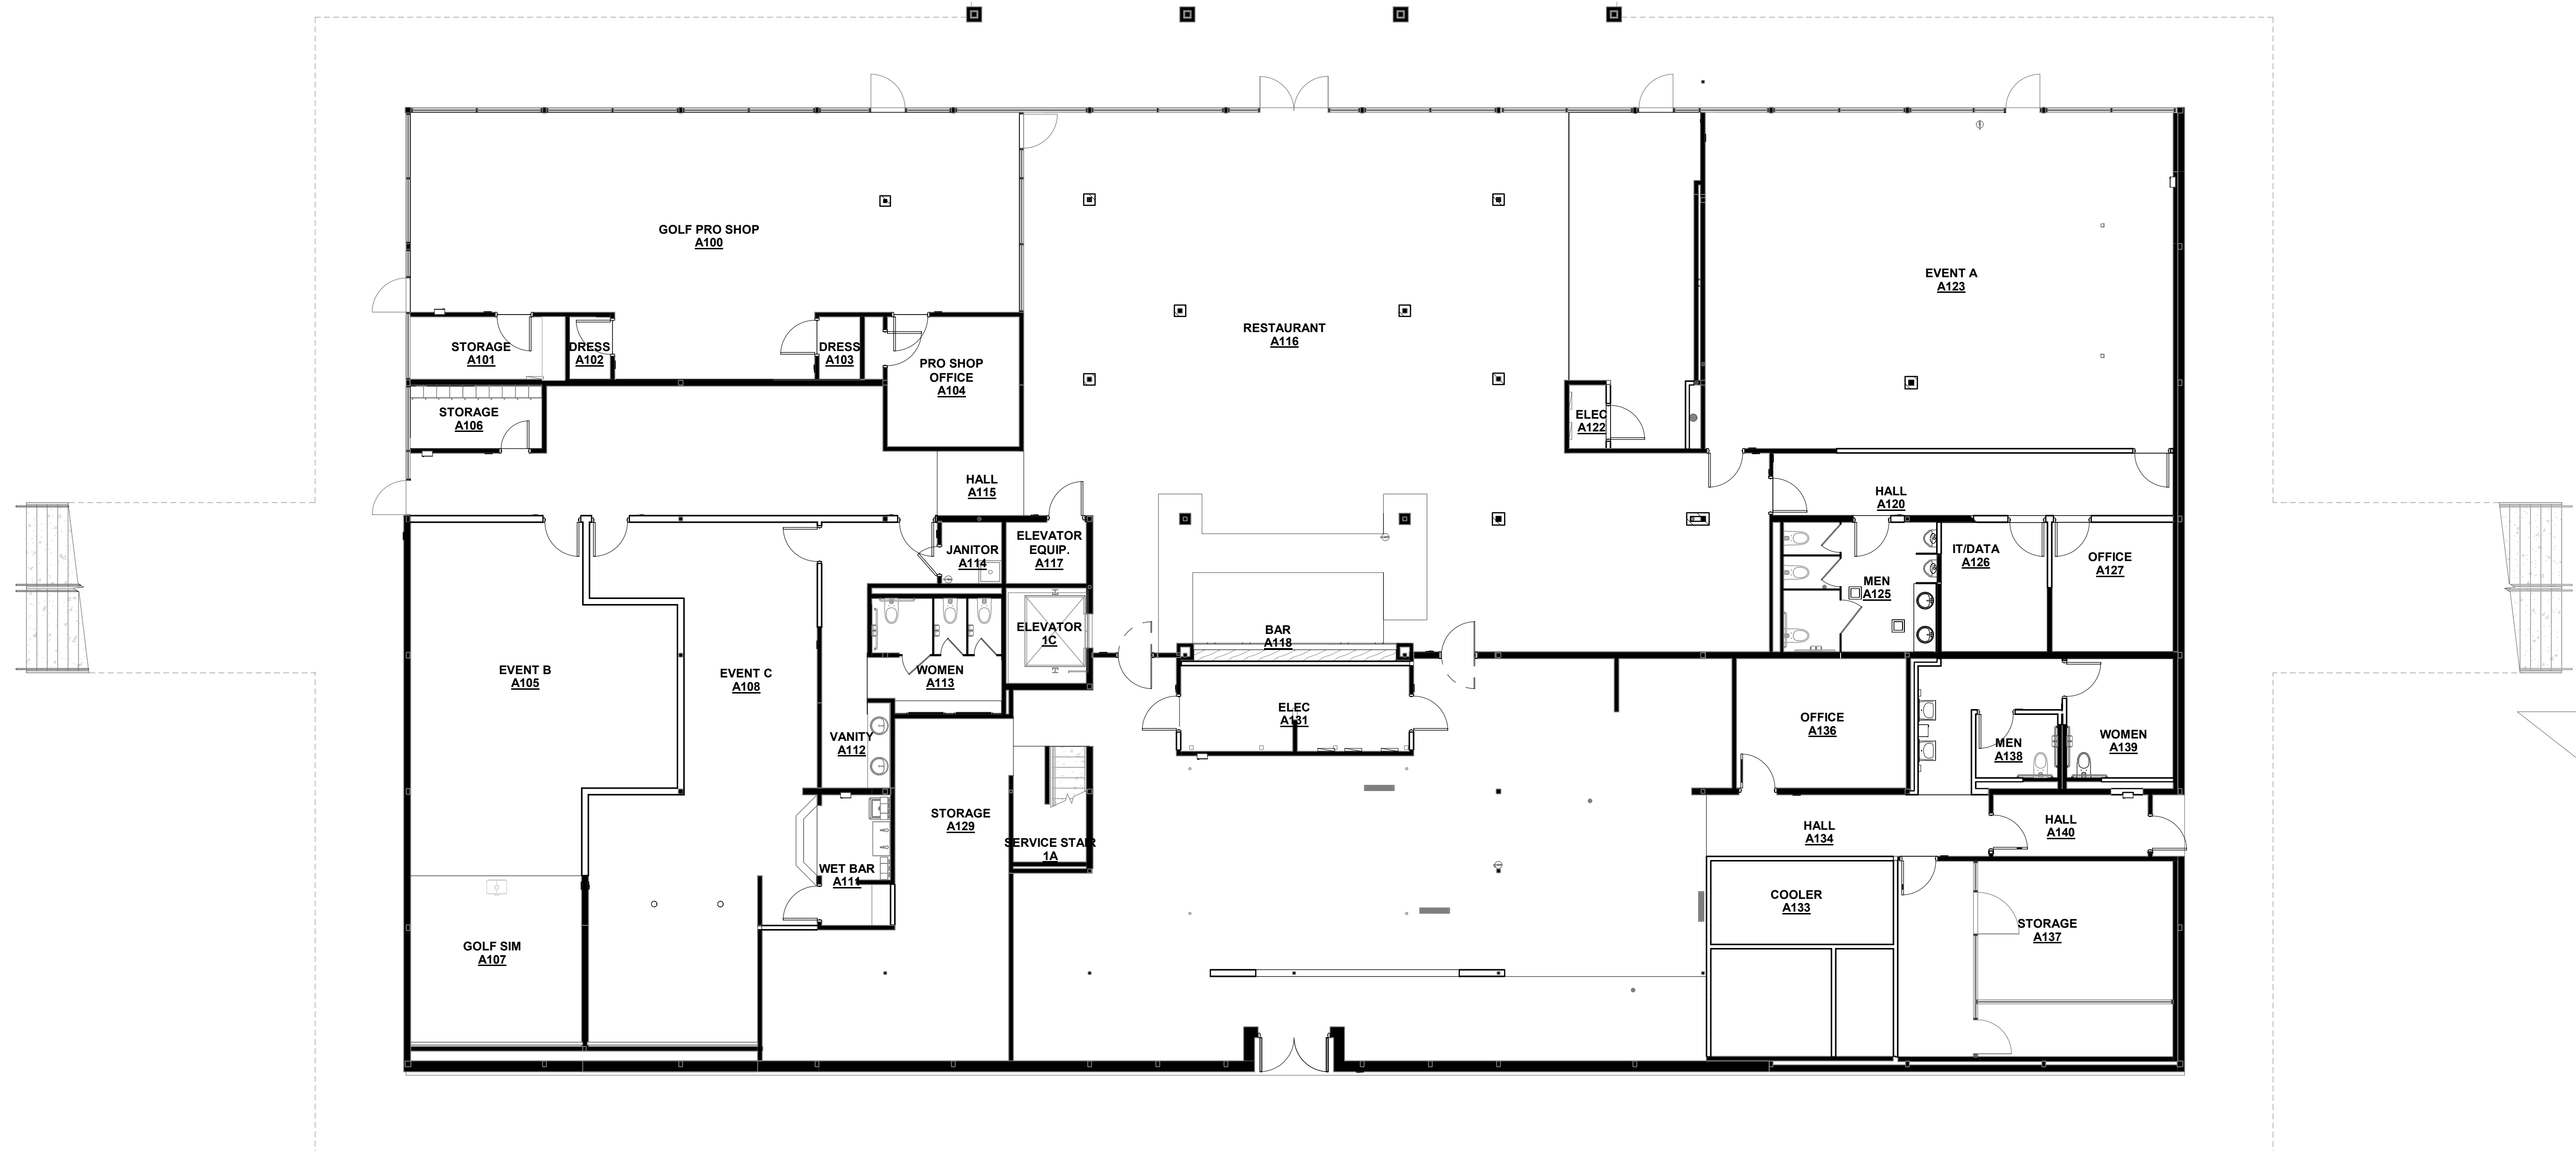

**1 FLOOR PLAN - PROPOSED**  
1/8" = 1'-0" REF: AC500/1