




- 1 garage elevators
- 2 speed table
- 3 firelane / plaza
- 4 B4 terrace
- 5 B6 terrace
- 6 social deck
- 7 B6 lobby connection
- 8 B6 office terrace
- 9 waterside look-out
- 10 B6 retail terrace
- 11 B6 lobby entrance / drop
- 12 firelane (grasspave)
- 13 firelane / trail connection
- 14 trail continuation
- 15 native revegetation of disturbed areas

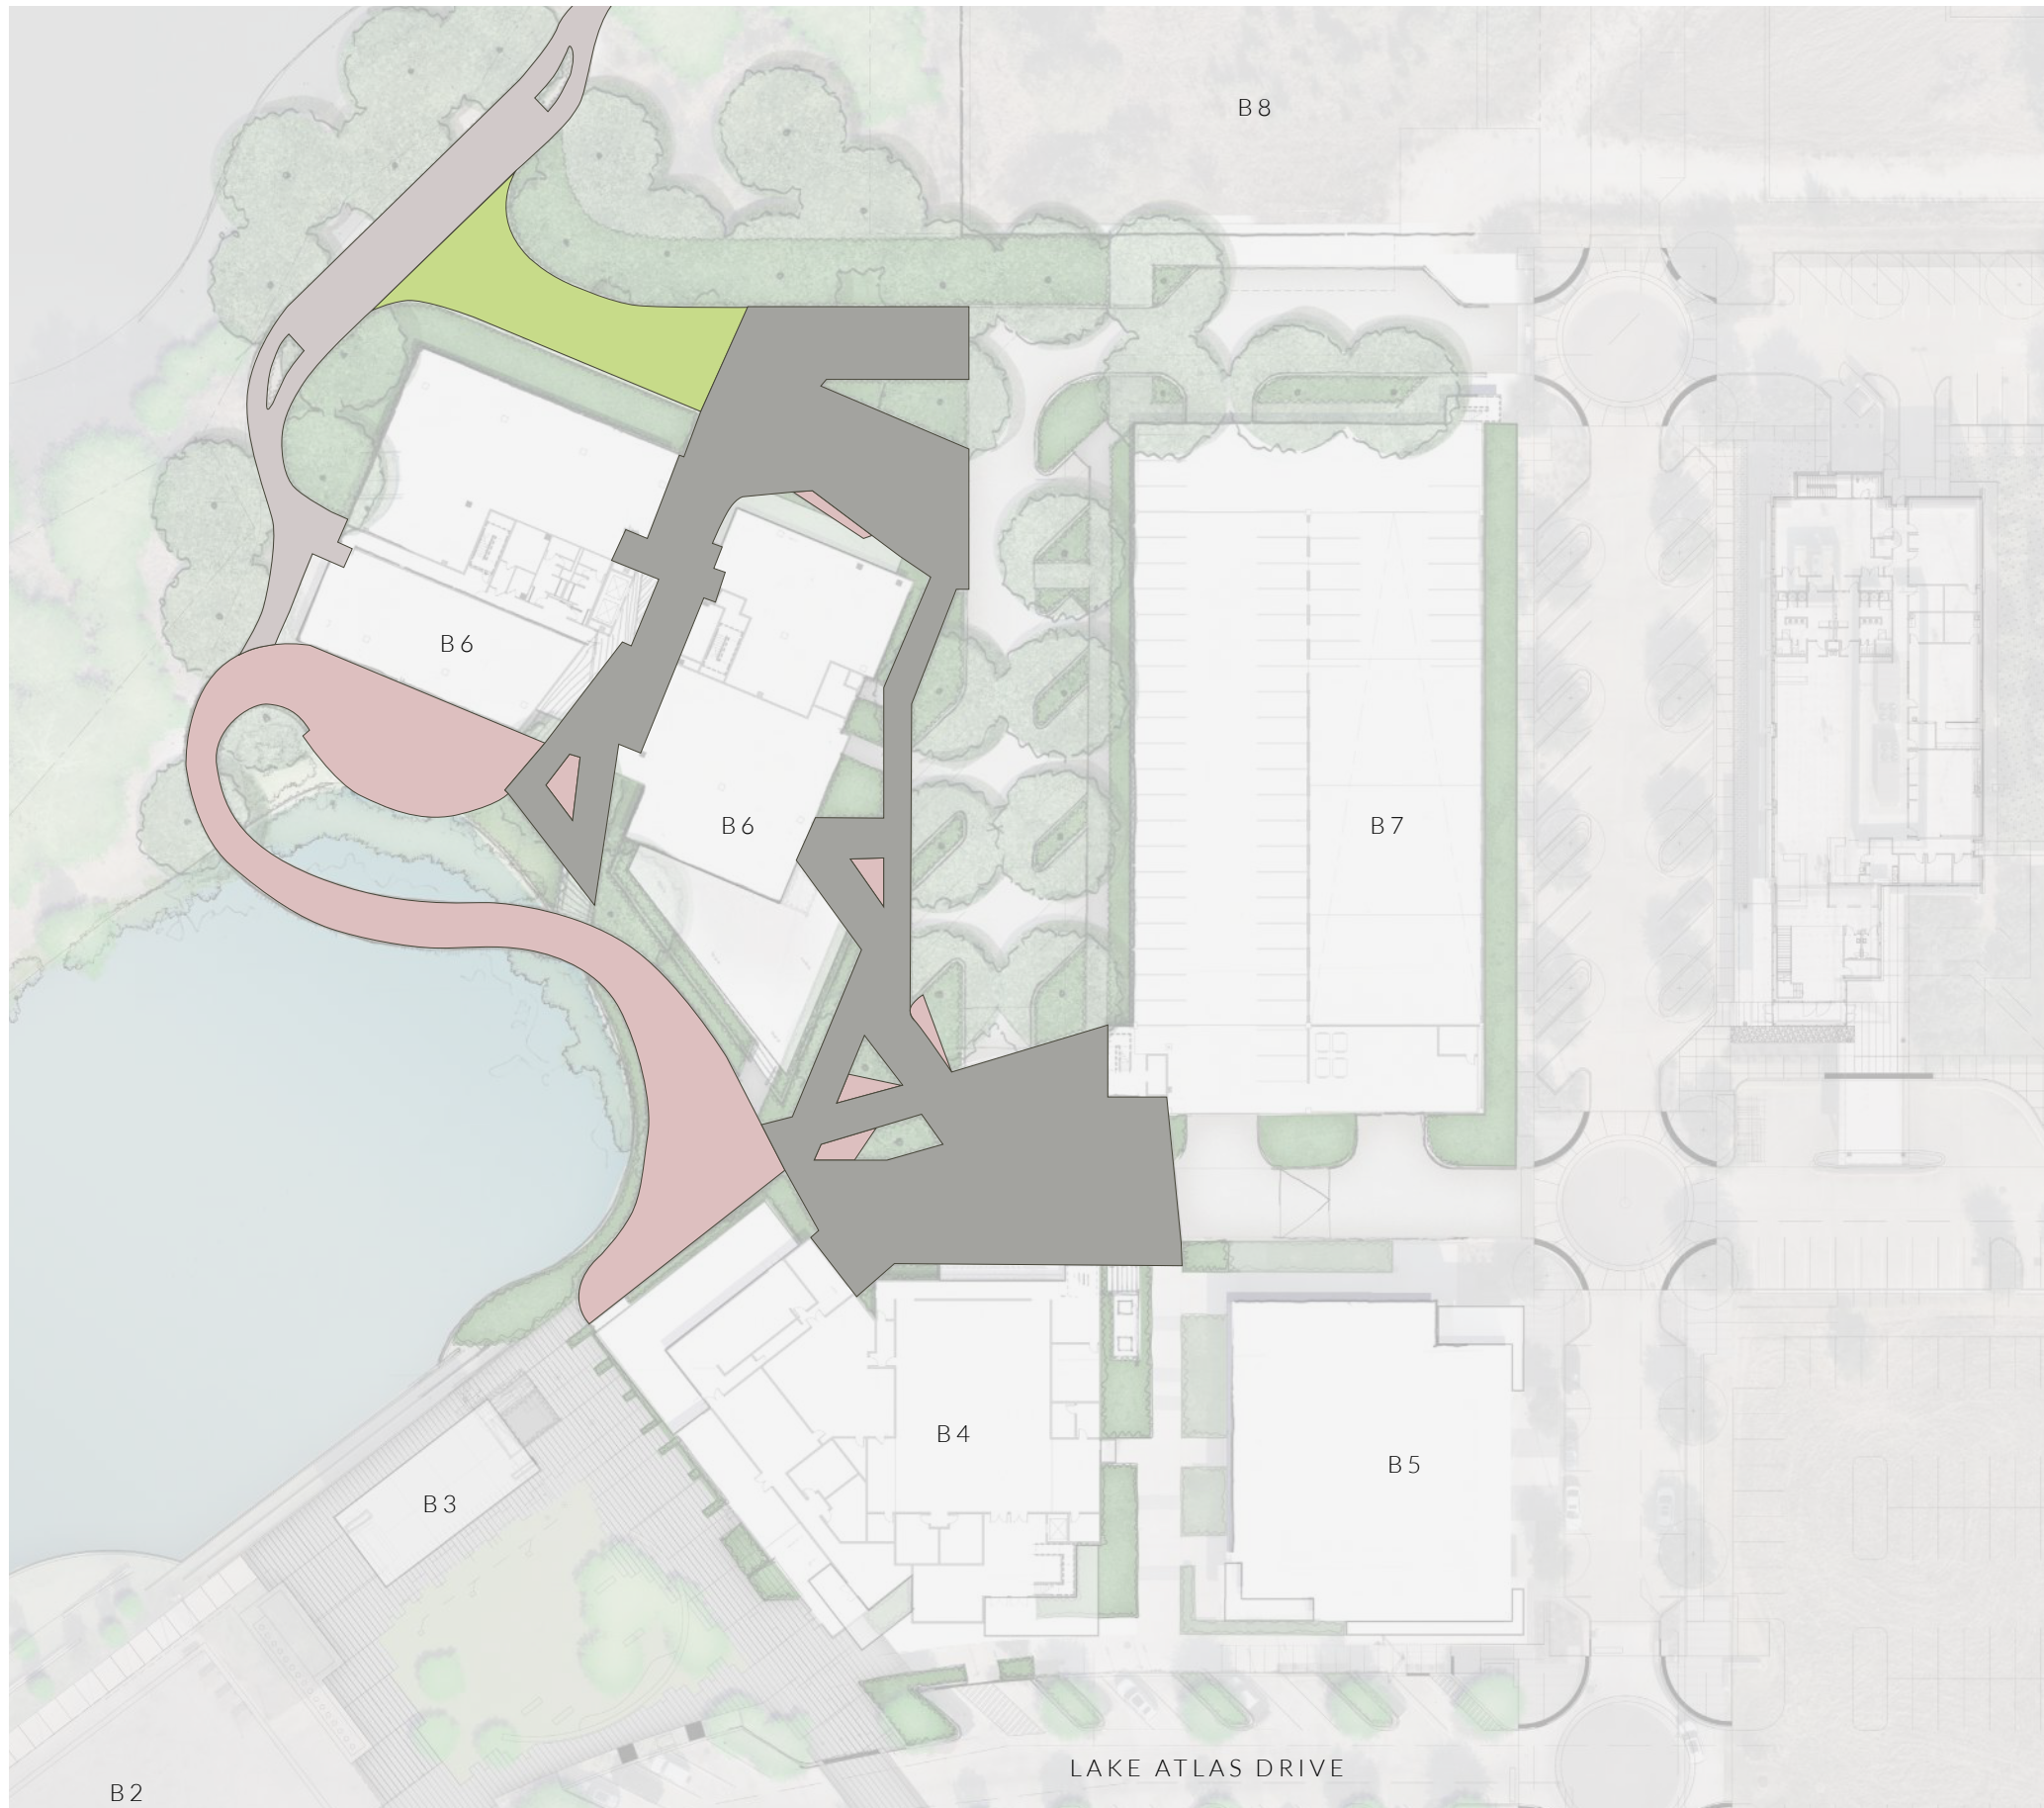

HARDSCAPE DIAGRAM

Integral Color Concrete (to match existing)



Turf Over Grasspave



Exposed Aggregate Concrete



Wood Deck





terraced planting

CIP concrete bench





decking on slab





custom "reclined" wood bench

weathering steel guardrail with black stainless mesh netting infill



custom "reclined" wood bench  
wetland vegetation on existing shelf







custom wood mega bench with steel frame


enhanced concrete paving








MATCHLINE REF. SHEET L208

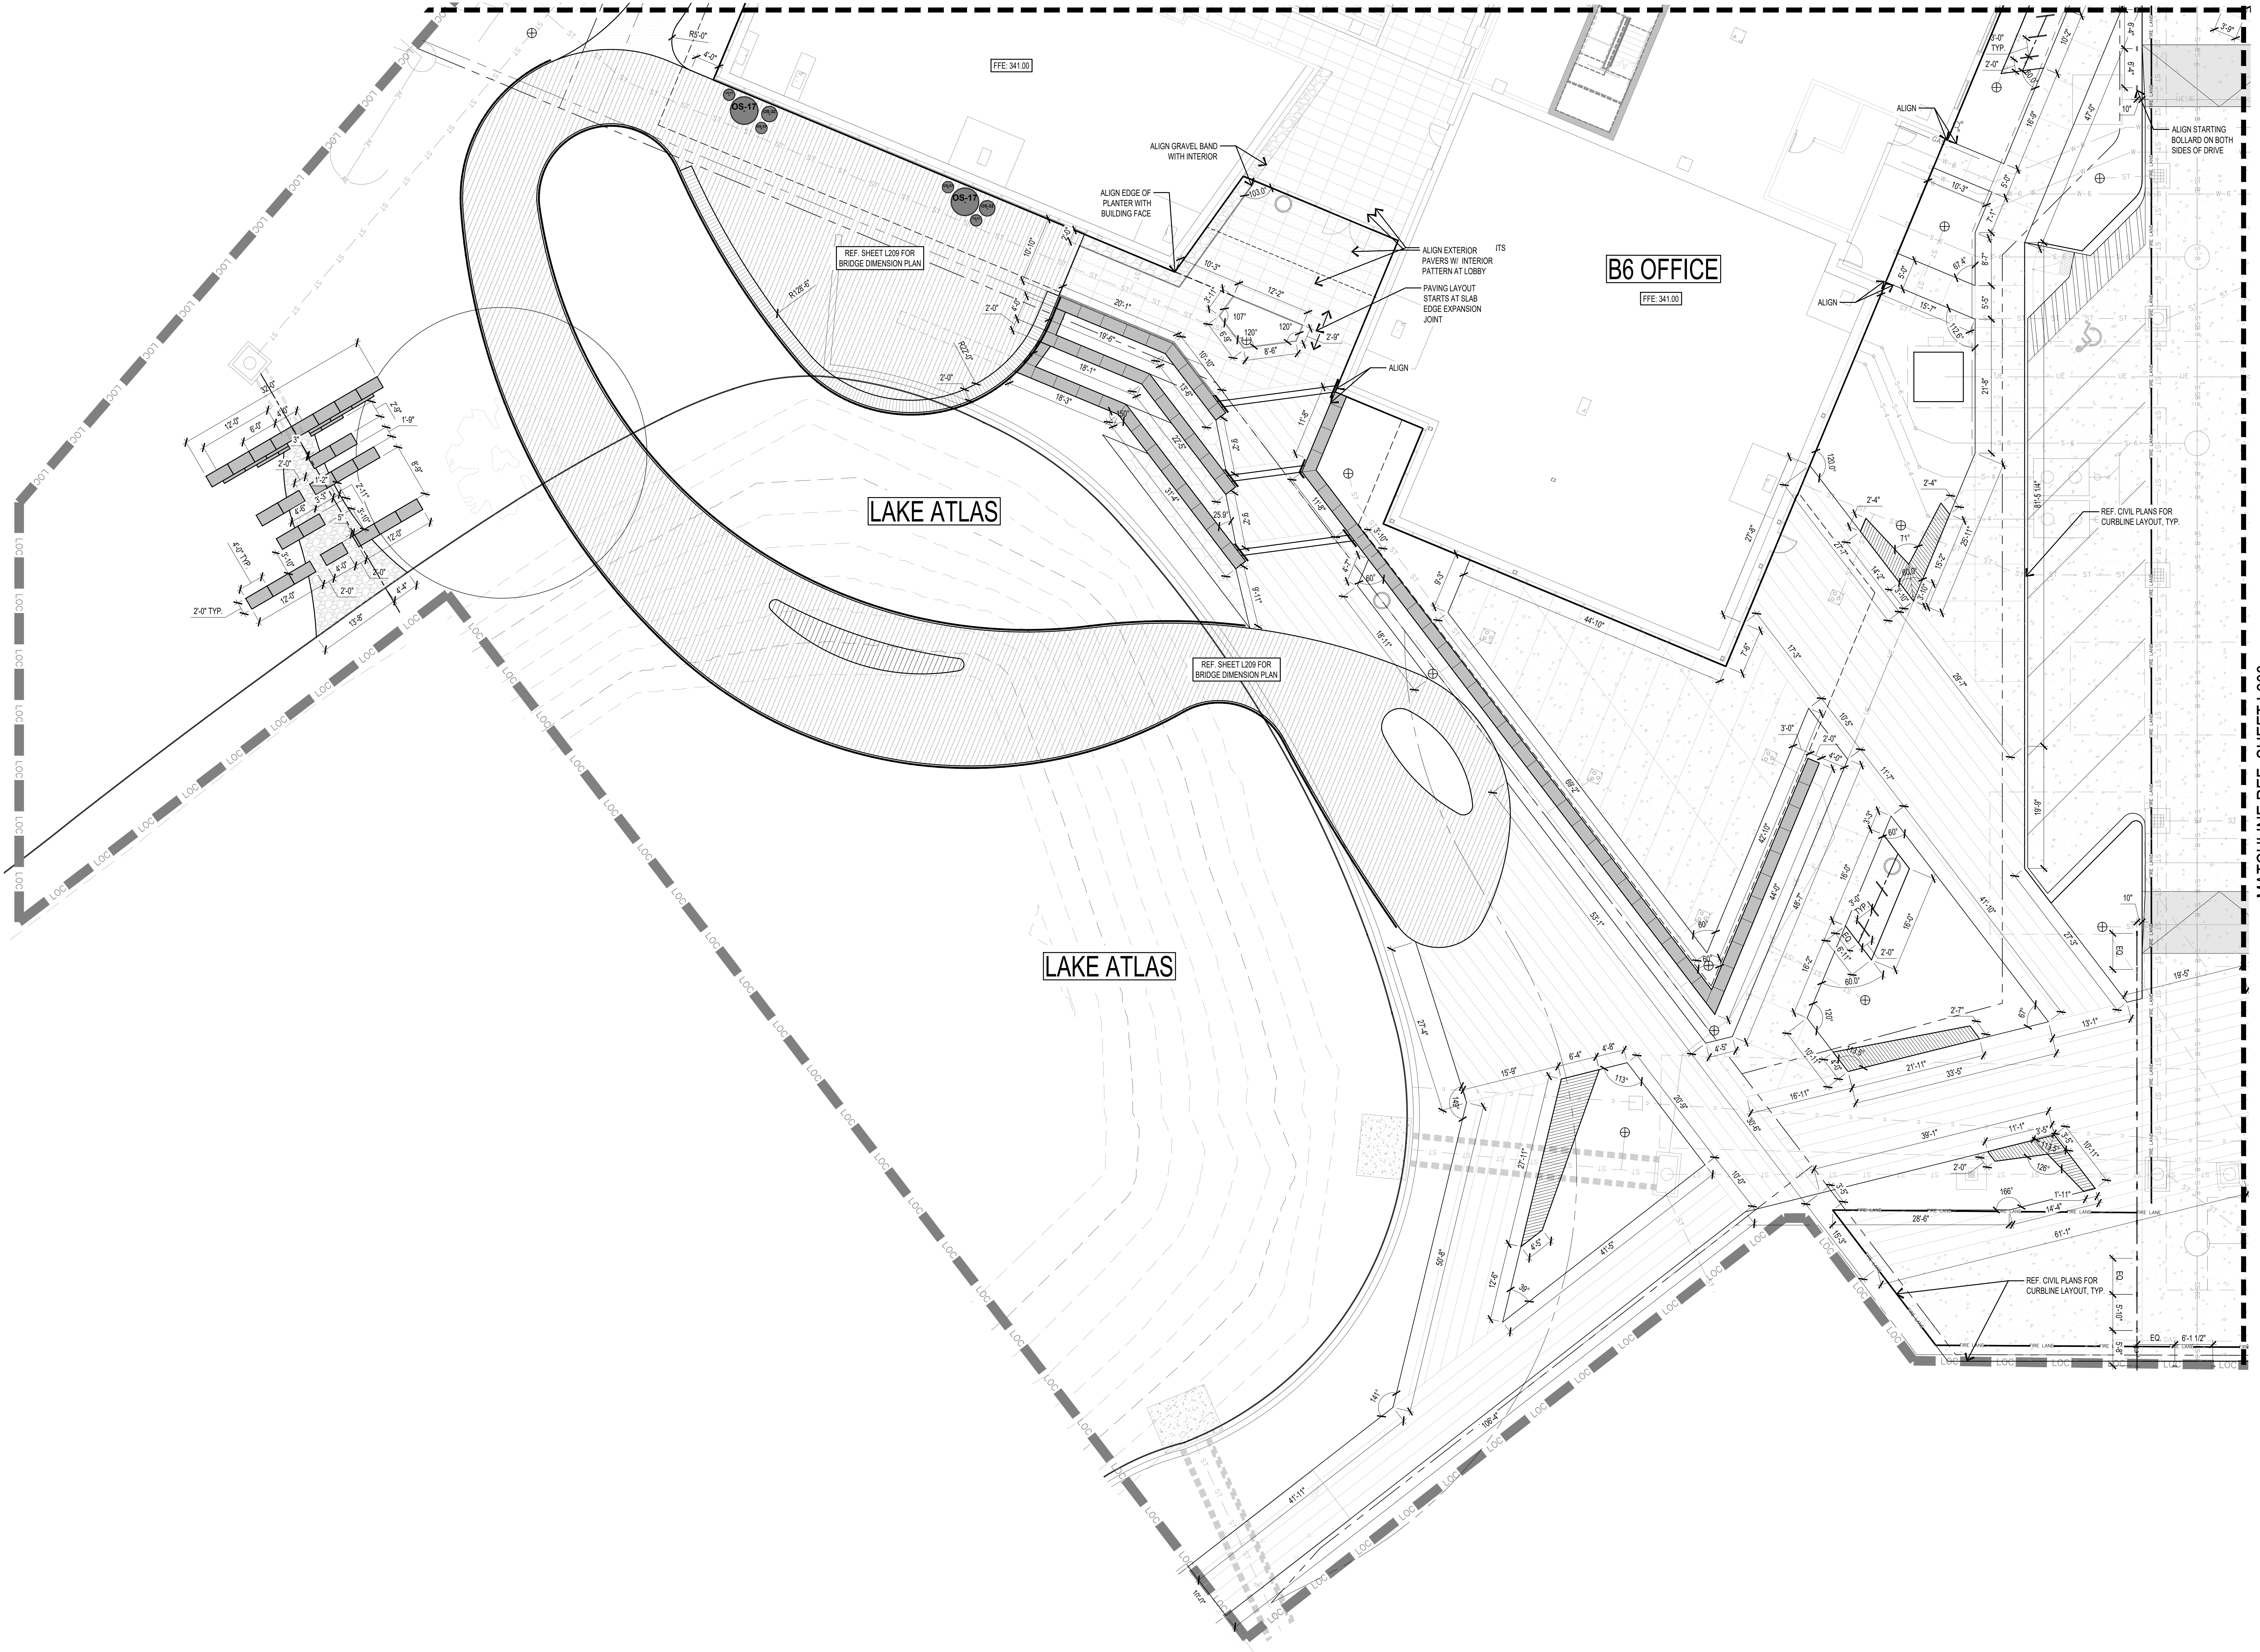


Date  
12/20/2024 - CDs  
Revisions

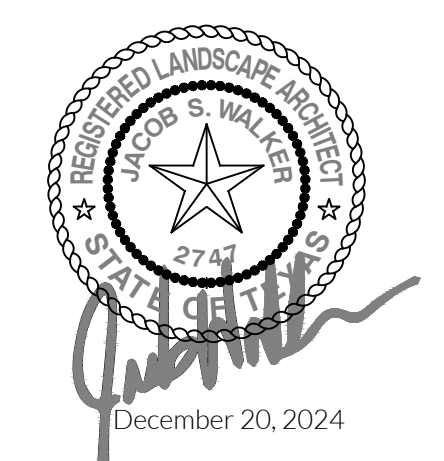


Drawings and written material appearing herein constitute original and unpublished work of the architect and may not be duplicated, used, or disclosed without written consent of the architect.  
© 2024 NELSEN PARTNERS, INC.

Project No.  
23\_081

**L207**  
Dimension Plan  
Enlargement C

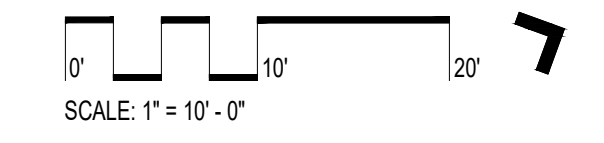

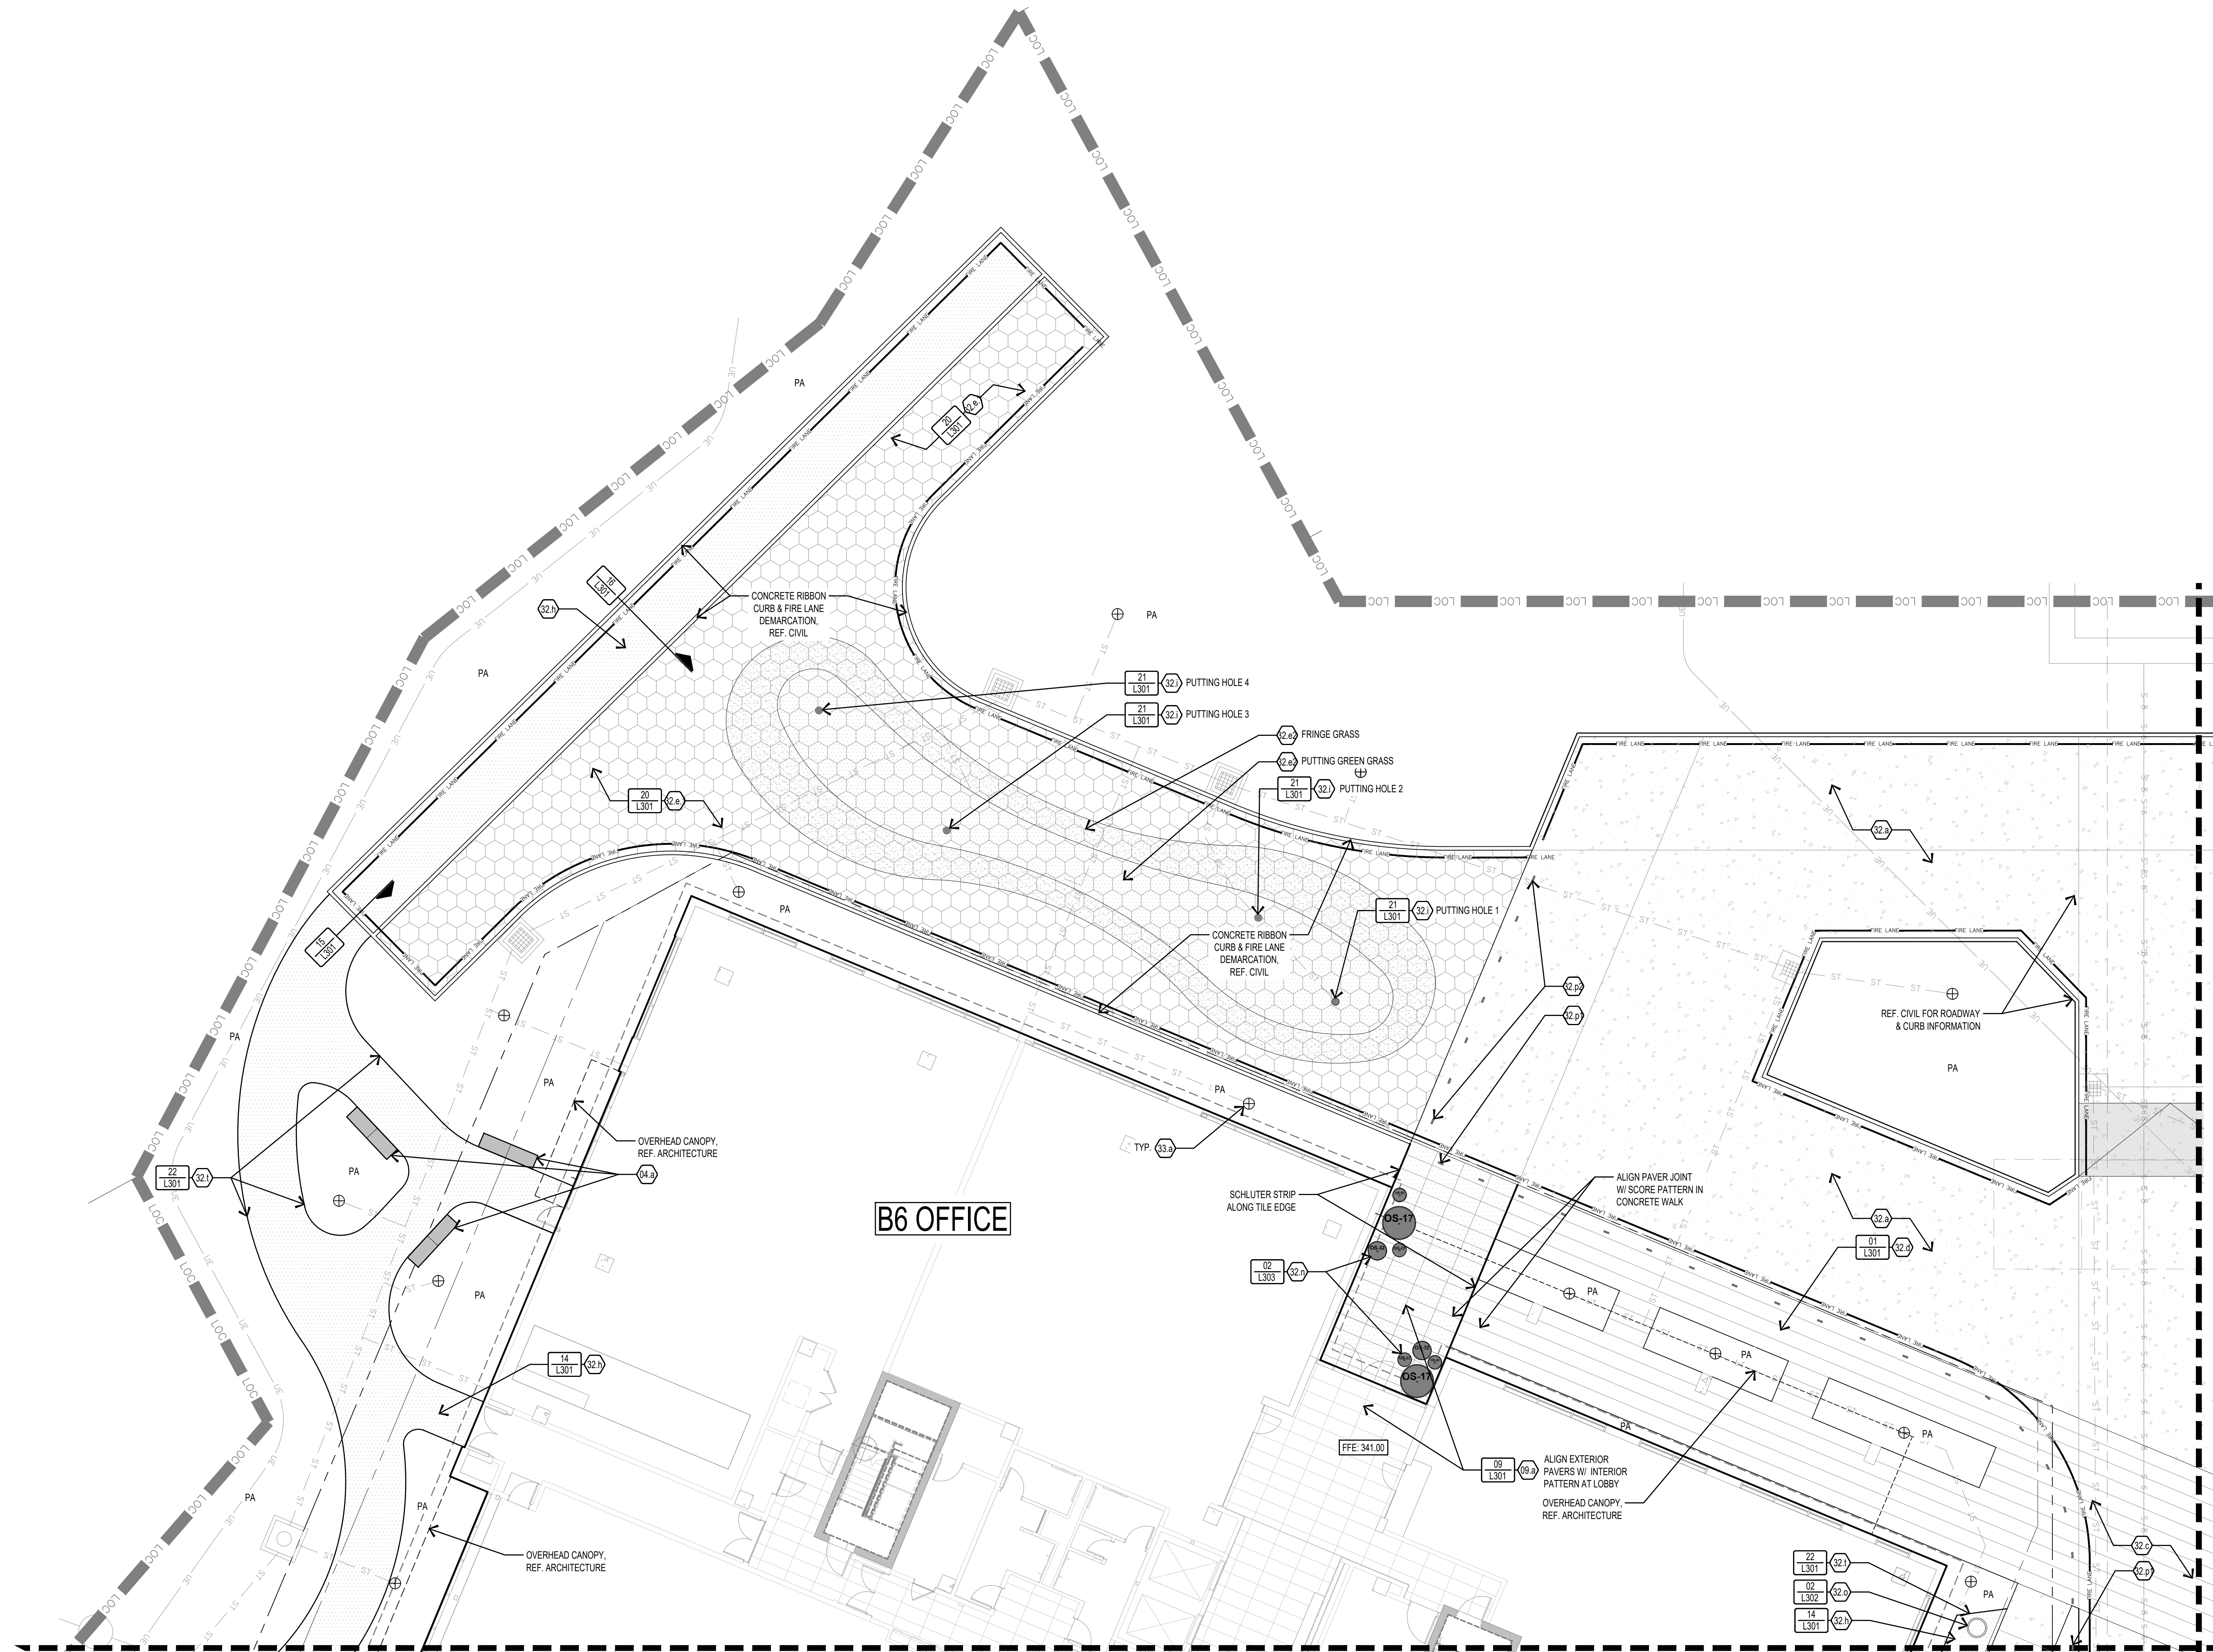

Date  
12/20/2024 - CDs  
Revisions

MATCHLINE REF. SHEET L202

December 20, 2024

Drawings and written material appearing herein constitute original and unpublished work of the architect and may not be duplicated, used, or disclosed without written consent of the architect.


© 2024 NELSEN PARTNERS, INC.

Project No.  
23\_081

**L201**  
Site Plan  
Enlargement A

MATCHLINE REF. SHEET L203

SCALE: 1" = 10' - 0"

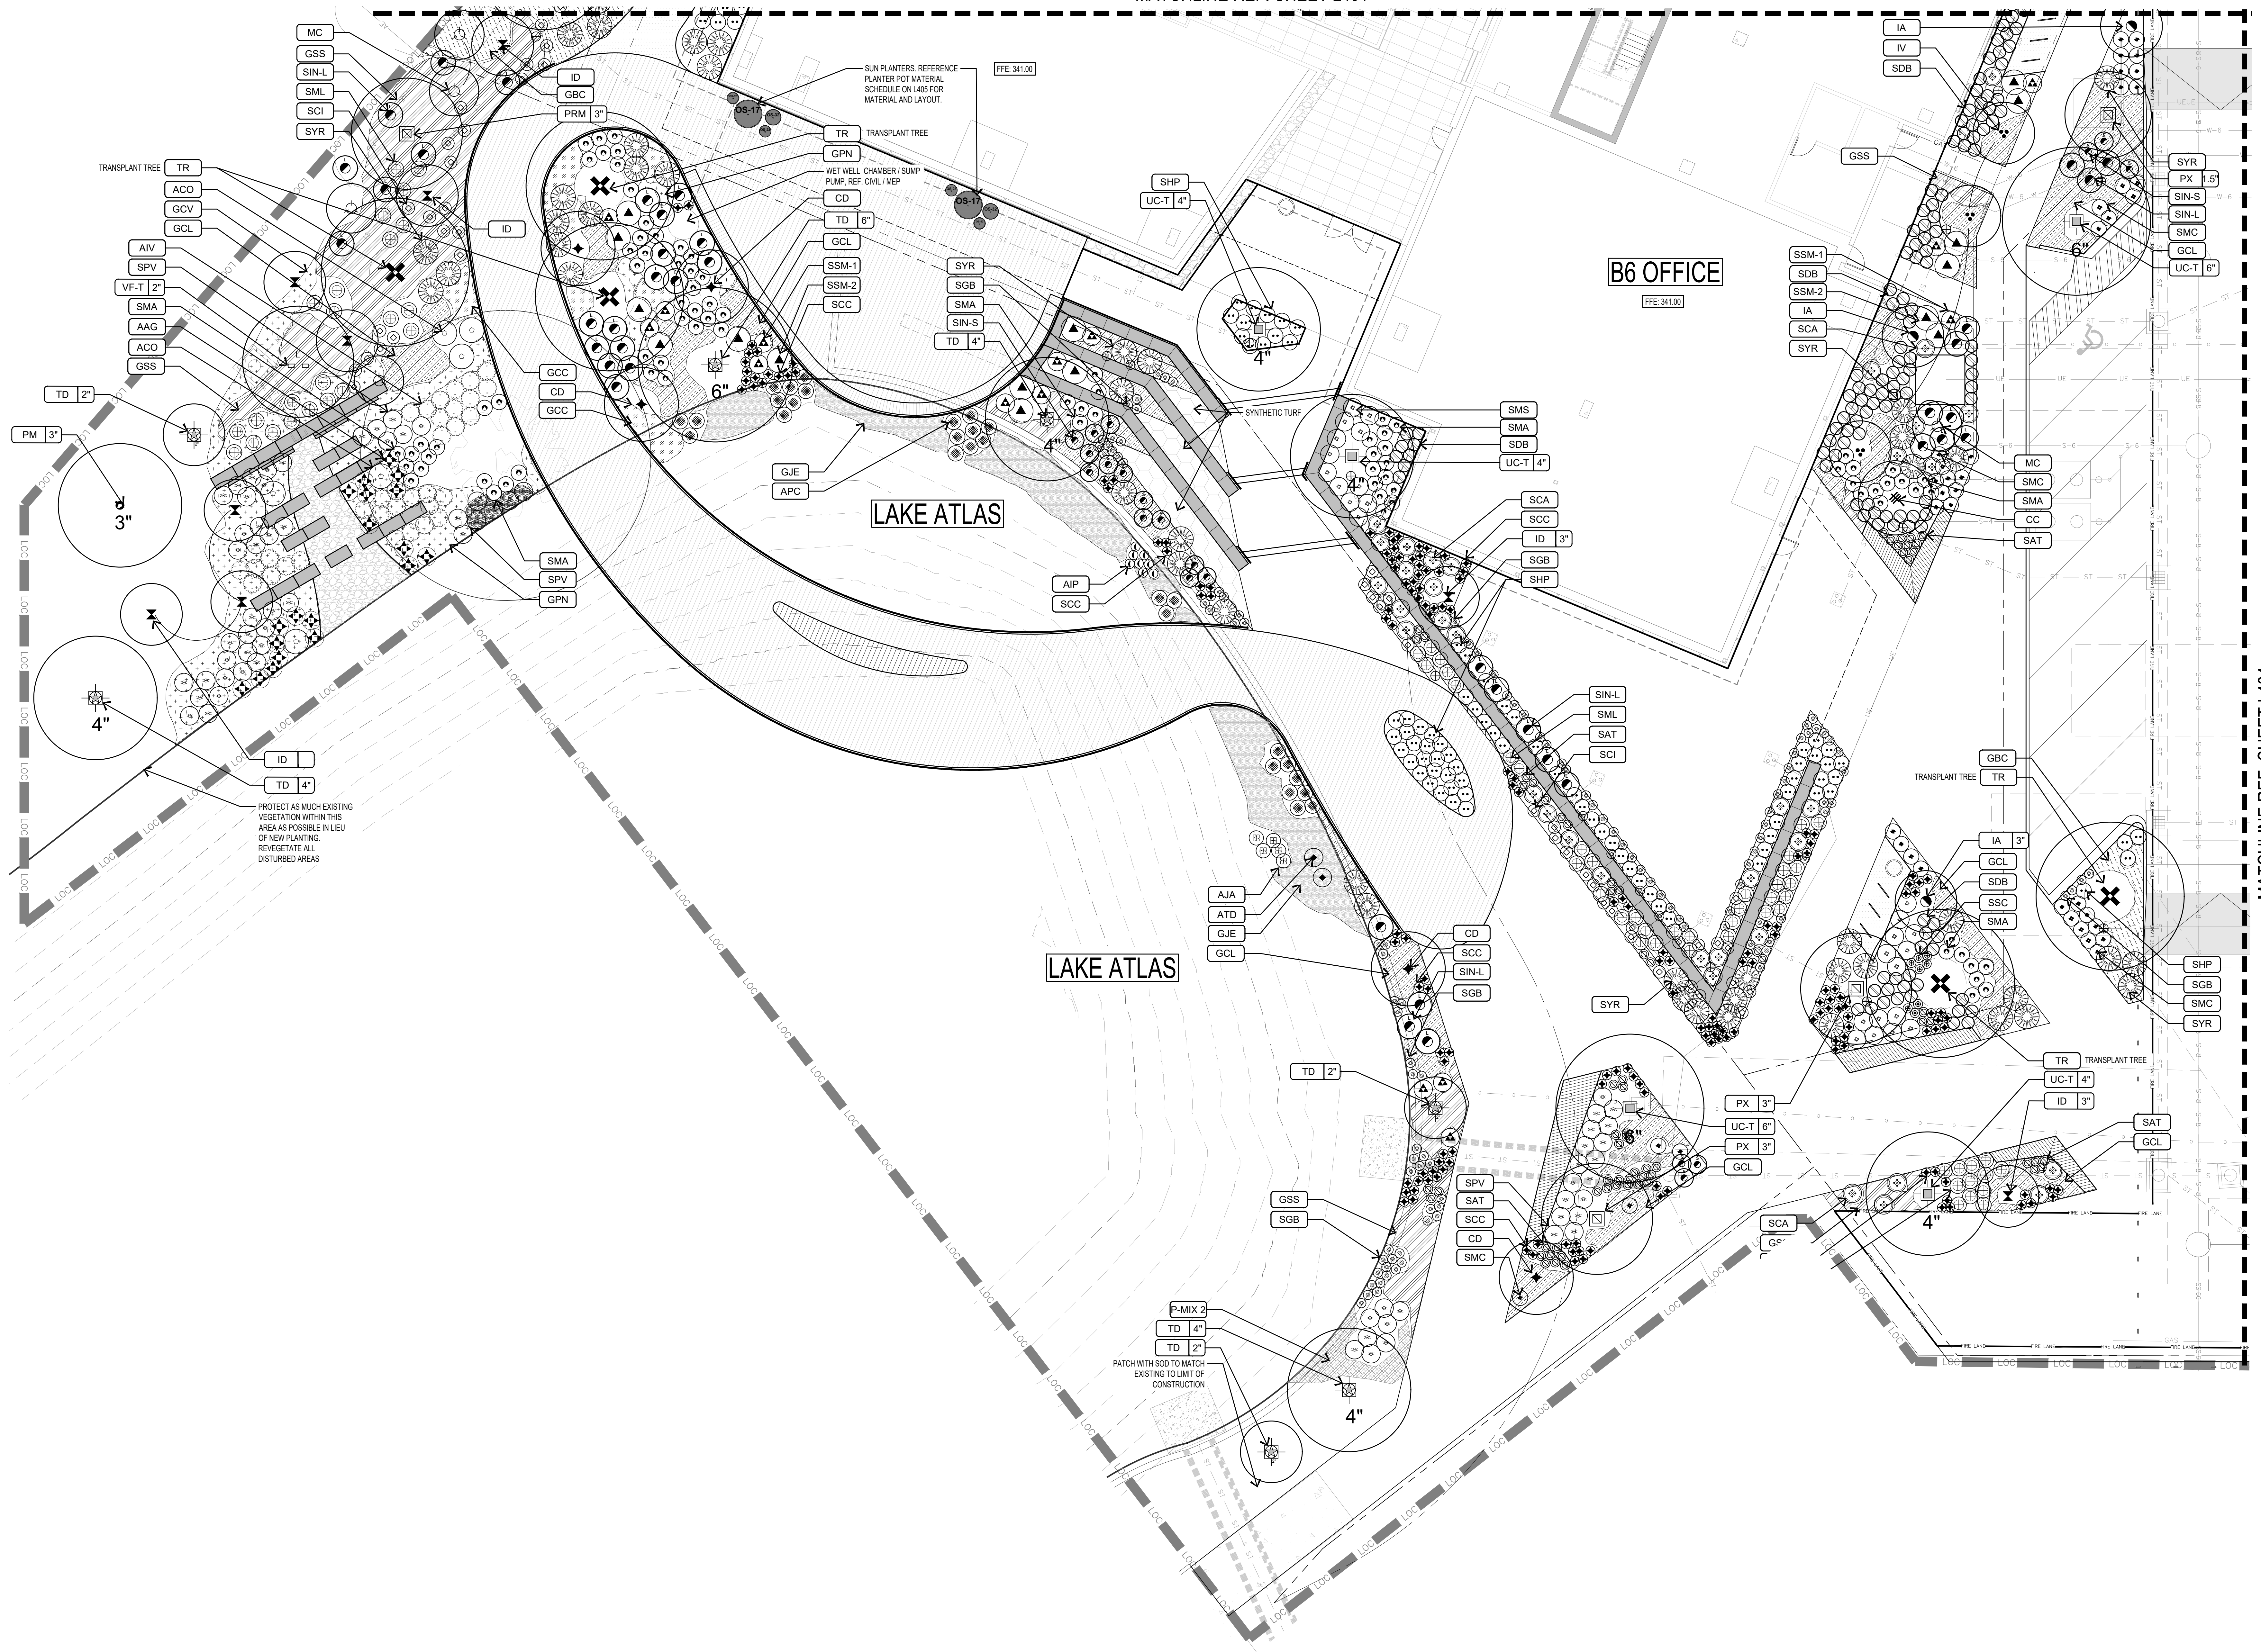

PROTECT AS MUCH EXISTING  
VEGETATION WITHIN THIS  
AREA AS POSSIBLE IN LIEU  
OF NEW PLANTING.  
REVEGETATE ALL  
DISTURBED AREAS

P-MIX 2  
TD 4"  
TD 2"  
PATCH WITH SOD TO MATCH  
EXISTING TO LIMIT OF  
CONSTRUCTION


Date  
12/20/2024 - CDs  
Revisions



Drawings and written material appearing  
herein constitute original and unpublished  
work of the architect and may not be  
copied, used, or disclosed without  
written consent of the architect.  
© 2024 NELSEN PARTNERS, INC.

Project No.  
23\_081

**L403**  
Planting Plan  
Enlargement C

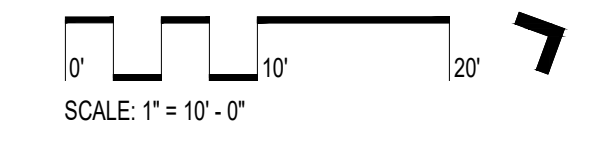


PRELIMINARY:  
NOT FOR  
REGULATORY  
APPROVAL,  
PERMITTING,  
OR CONSTRUCTION




**dwg.**

9128 Congress Avenue  
Austin, Texas 78701  
512.320.0668 | studiedwg.com

**LAKE WALK - B6**  
WILLIAM COLE PROPERTIES  
BRYAN, TEXAS

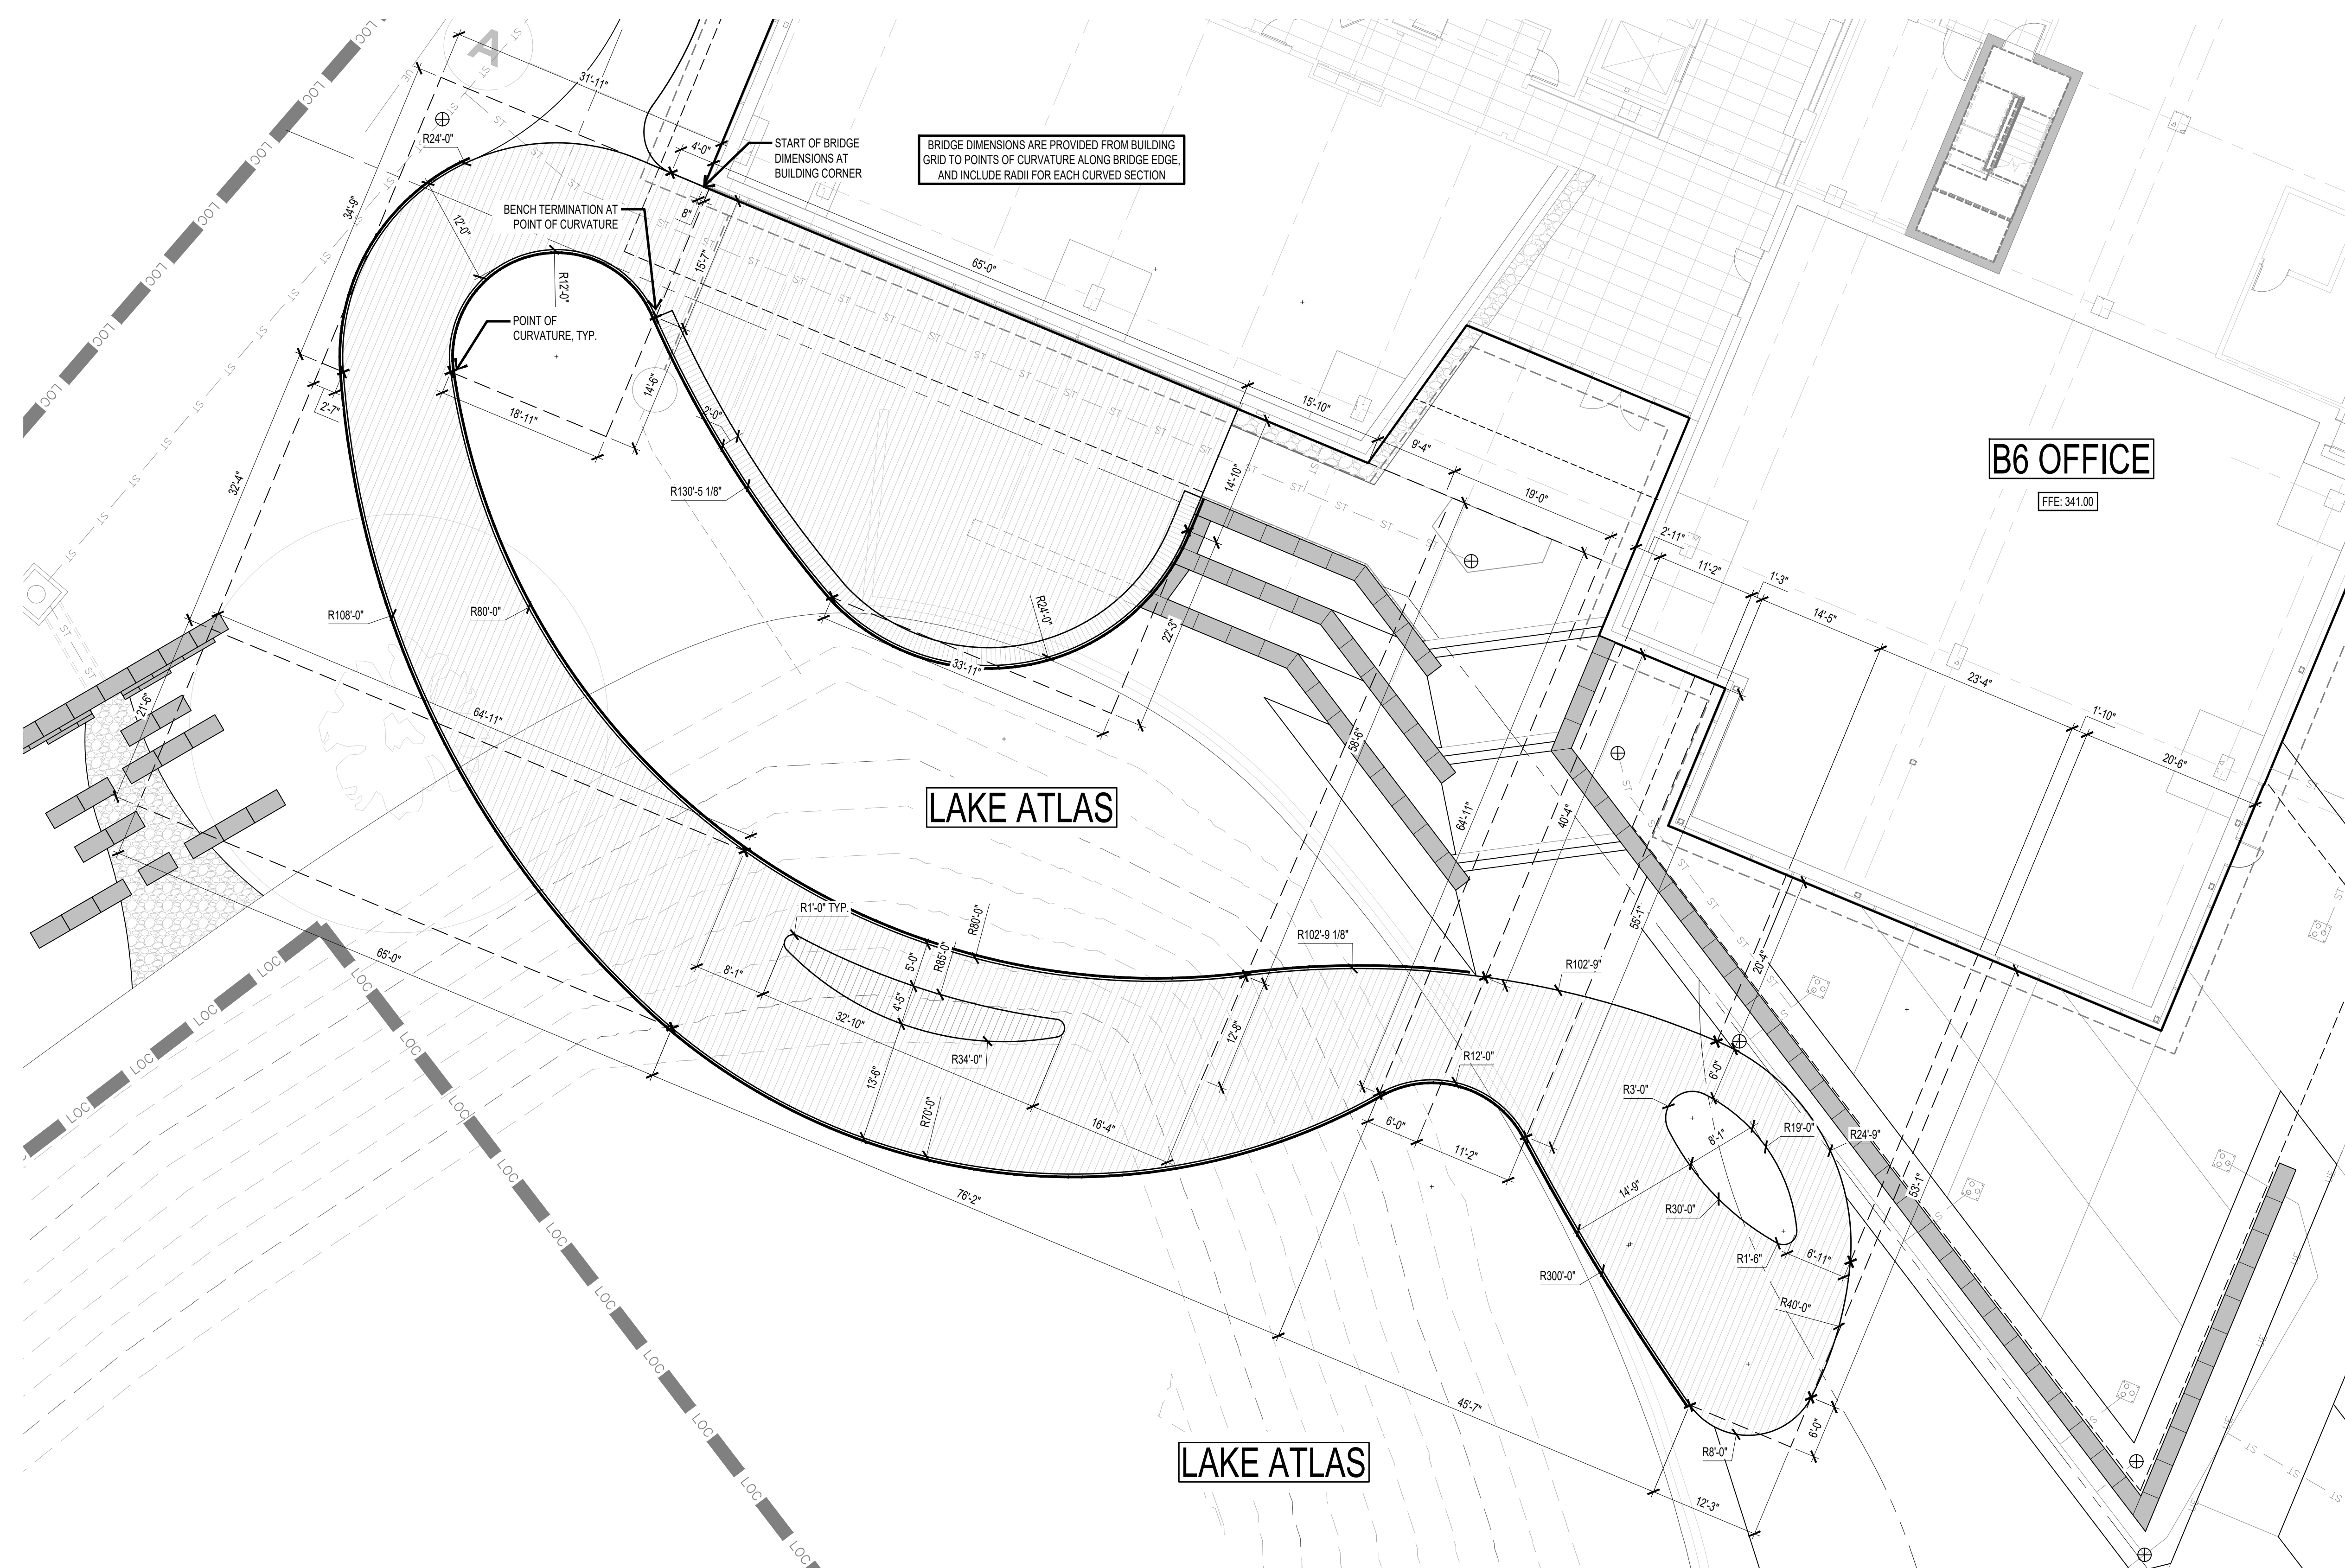

Date  
12/20/2024 - CDs  
Revisions

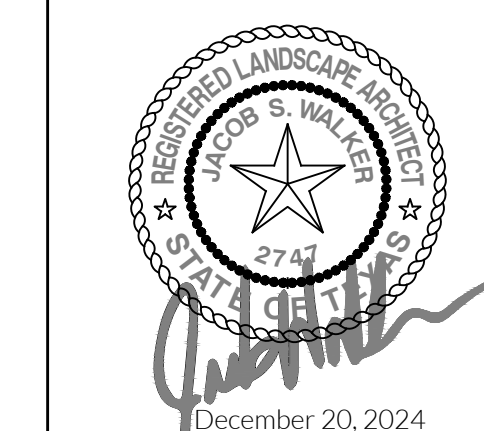



Drawings and written material appearing herein constitute original and unpublished work of the architect and may not be duplicated, used, or disclosed without written consent of the architect.

© 2024 NELSEN PARTNERS, INC.

Project No.  
23\_081

**L209**  
Dimension Plan  
Bridge

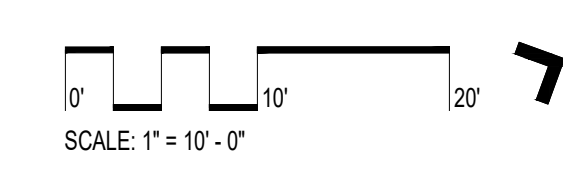

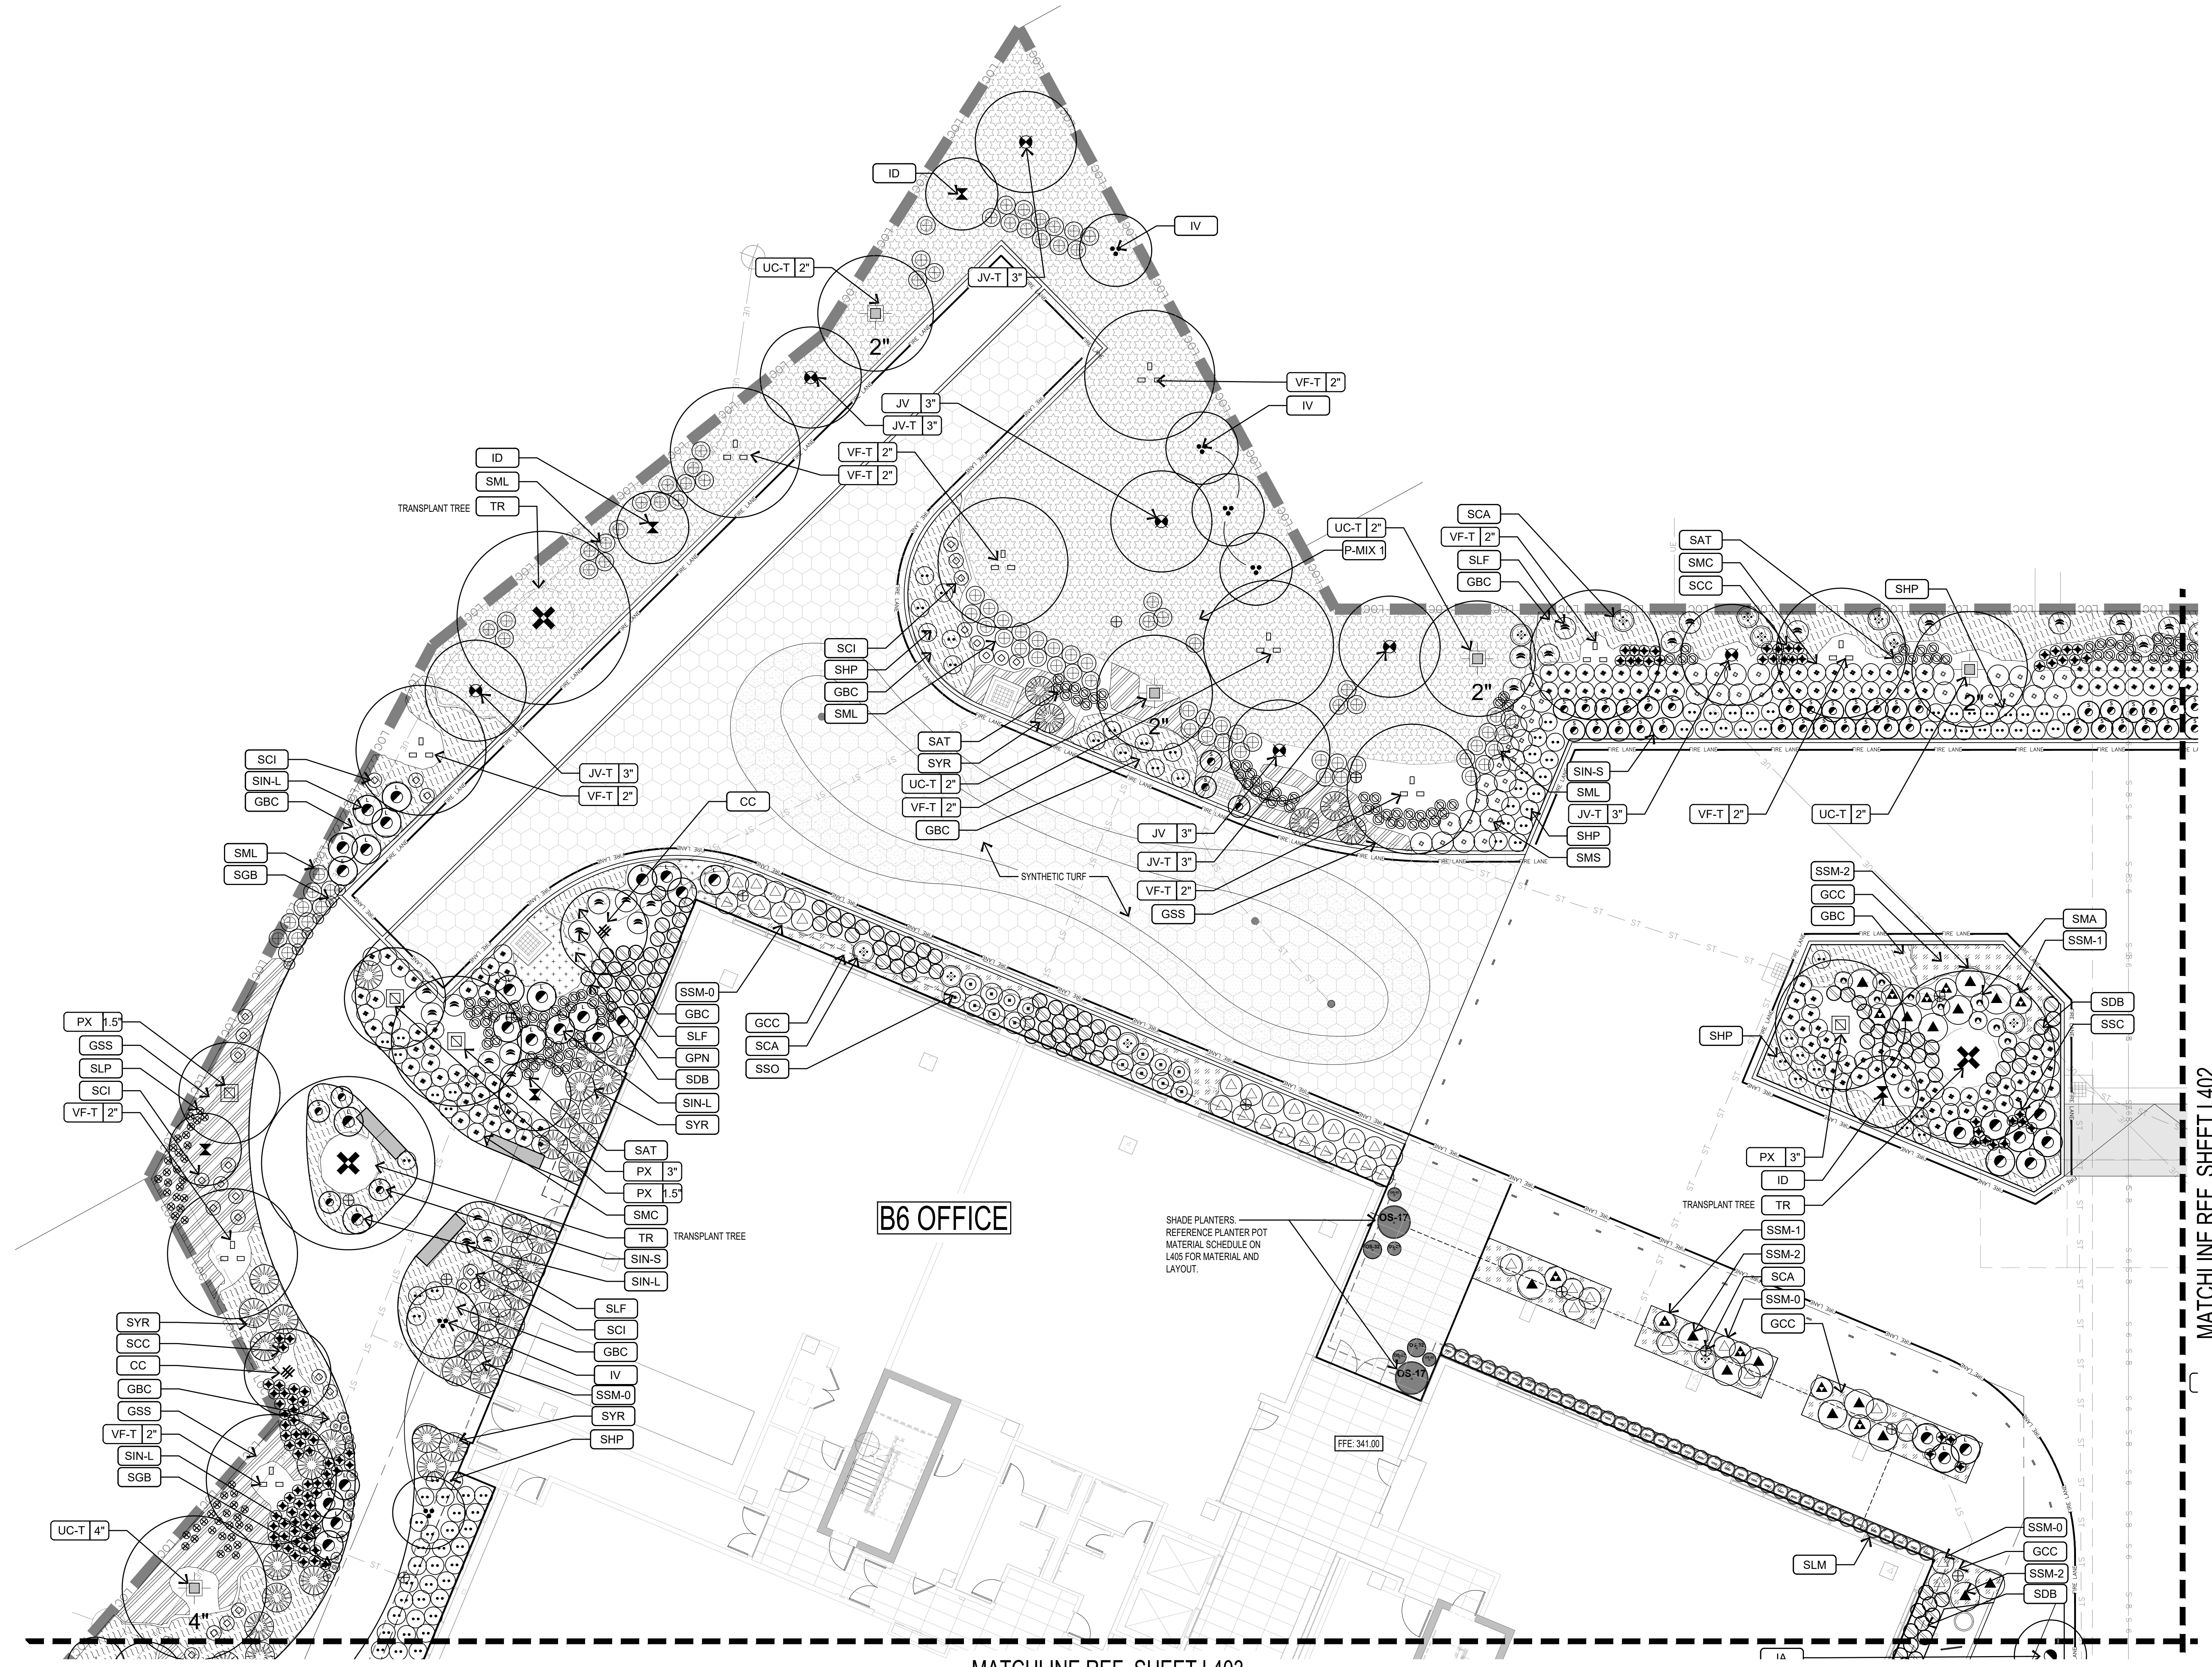

Date  
12/20/2024 - CDs  
Revisions

December 20, 2024

Drawings and written material appearing herein constitute original and unpublished work of the architect and may not be duplicated, used, or disclosed without written consent of the architect.

© 2024 NELSEN PARTNERS, INC.  
Project No.  
23\_081

**L401**  
Planting Plan  
Enlargement A